


ERROL STREET

TEMPORARY TREE INSTALLATION

PROPOSED LOCATION PLAN

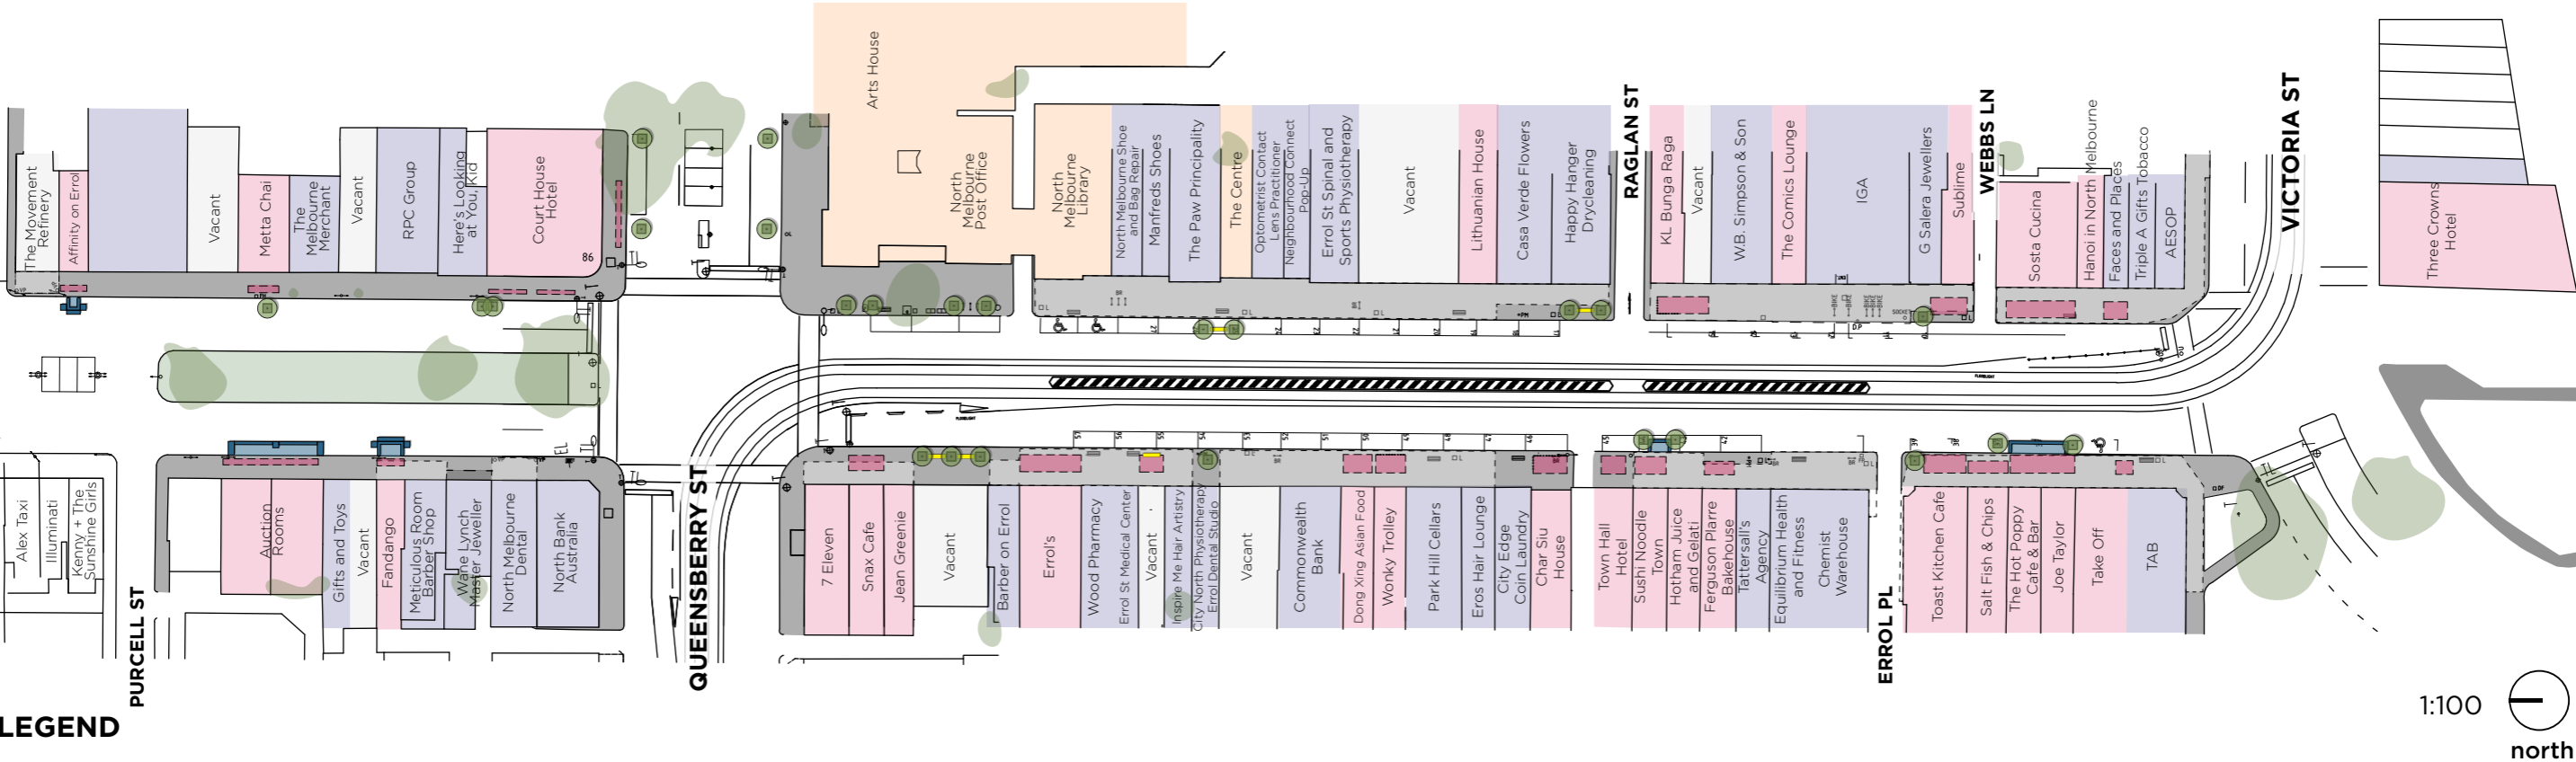

LEGEND

- Existing permitted parklets within Errol Street
- Existing designated on-street dining areas
- Proposed trees in raised planter boxes (900mm SQ)
- Proposed seating plinths (2500mm long x 500mm wide)
- Civil building
- Hospitality business
- Commercial building
- Vacant building

DESIGN INTENT

The City of Melbourne is proposing to install temporary tree planters and seating along Errol Street. Working with property owners and businesses, the City of Melbourne is looking to identify appropriate locations for this temporary activation. Interested businesses are encouraged to provide their input and their nominate support of the proposal.

Installation is planned towards the end of November. The duration of the installation is planned for six months after which it will be assessed. Any extension will be dependant on property owner and business support. Input is sought on this.

Note:

One parking space will be converted to a parklet for the duration of the installation. This parking bay is adjacent to 'The Centre' at 58 Errol Street.

CONTACT

For further information, please contact
Chez Asch at the City of Melbourne via:
Telephone: 0400 540 394
Email: Chez.Asch@melbourne.vic.gov.au
MELBOURNE.VIC.GOV.AU

POTENTIAL TREES SPECIES




- Lily Pili - *Syzygium paniculata* 'Backyard Bliss'
- Lily Pili - *Syzygium australe* 'Select'
- Lily Pili - *Acmena smithii* 'Fire Screen'
- Dessert Fig - *Ficus platypoda*
- Tristaniopsis laurina* 'Luscious'
- Acmena smithii* 'Sublime'



LOCATION 01

THE CENTRE

PROPOSED PLAN

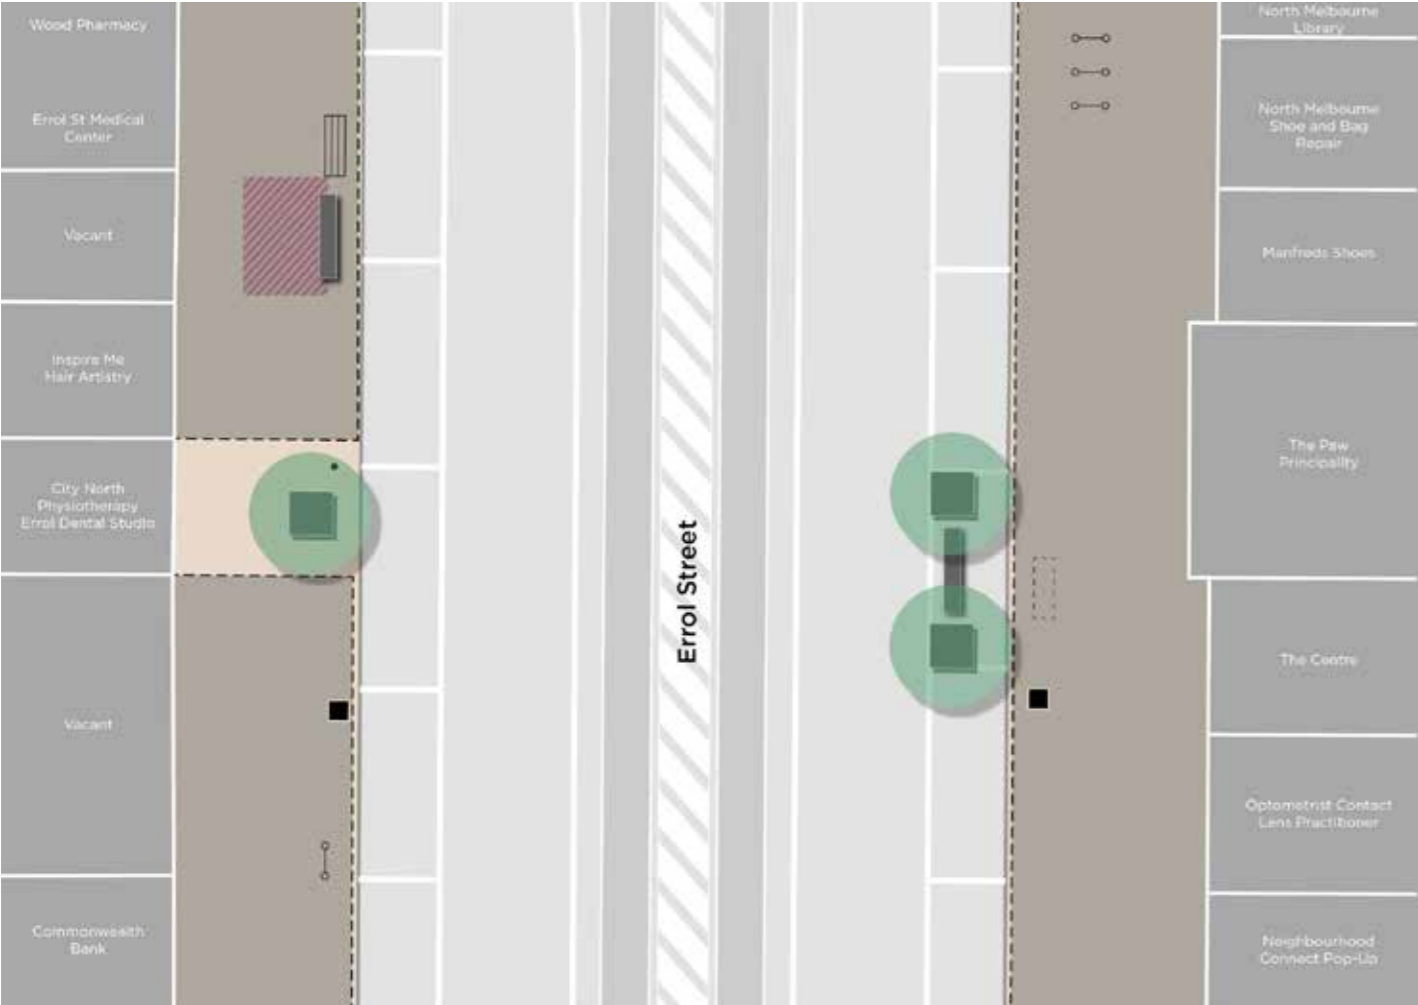

LEGEND

- Proposed tree in planter
 - Proposed bench seat
 - Outdoor dining permit area
- NTS north

CONTACT

For further information, please contact
 Chez Asch at the City of Melbourne via:
Telephone: 0400 540 394
Email: Chez.Asch@melbourne.vic.gov.au
 MELBOURNE.VIC.GOV.AU

PROPOSED VIEW




Existing

LOCATION 02

TOWN HALL

PROPOSED PLAN

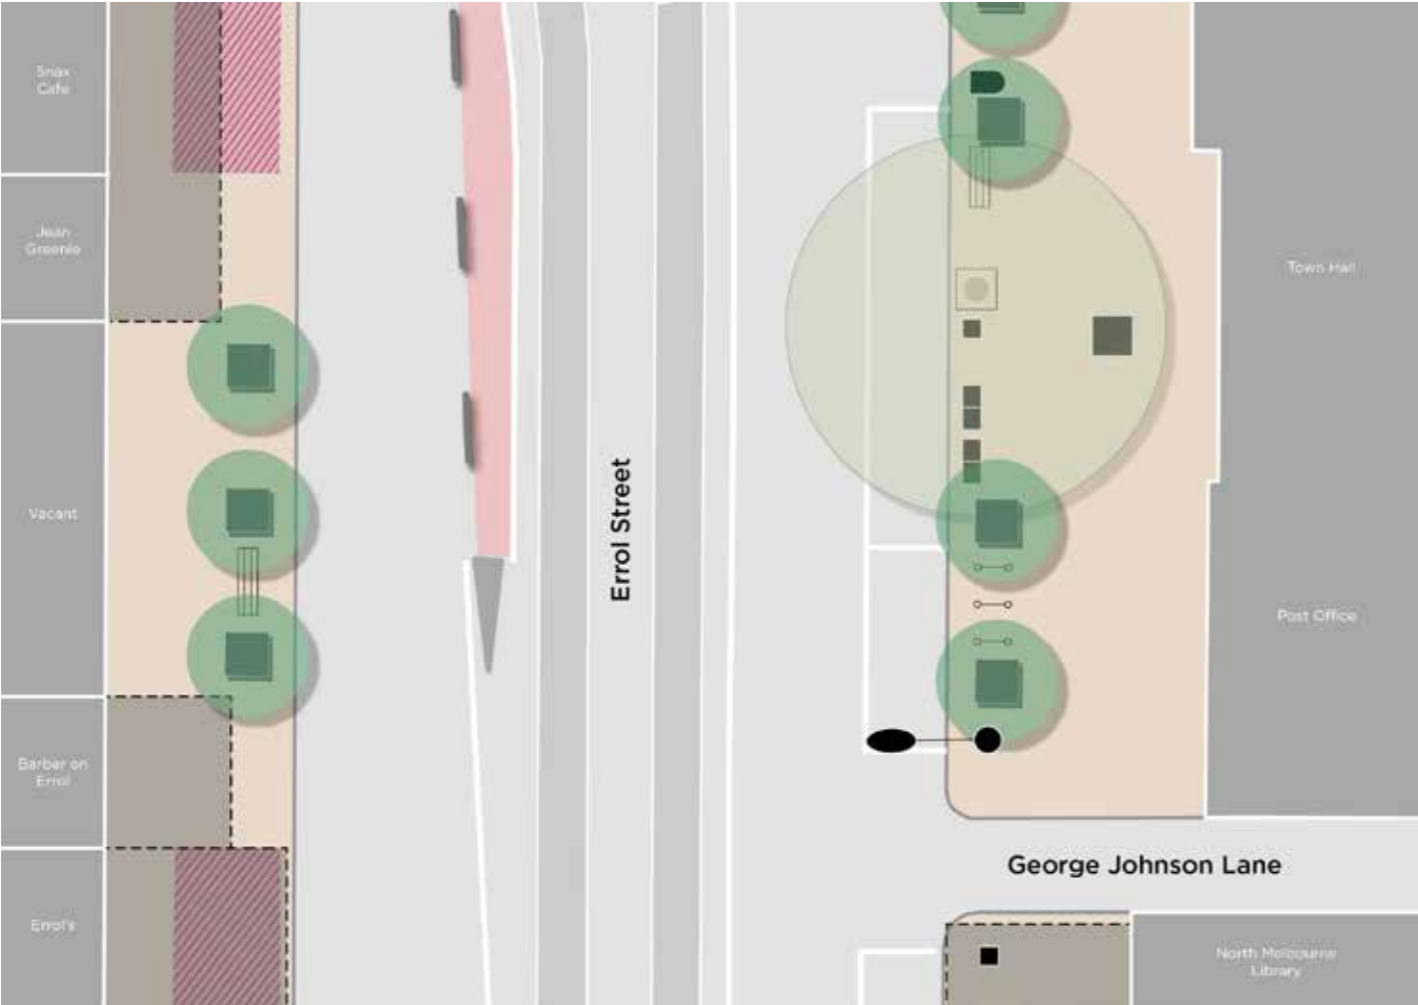

LEGEND



CONTACT

For further information, please contact
 Chez Asch at the City of Melbourne via:
Telephone: 0400 540 394
Email: Chez.Asch@melbourne.vic.gov.au
MELBOURNE.VIC.GOV.AU

PROPOSED VIEW



Former ANZ Branch



Existing