


# LITTLE LA TROBE STREET

## BETWEEN ELIZABETH TO SWANSTON ST,

### STREETSCAPE WORKS


### CONSTRUCTION NOTES

- THESE DRAWINGS SHALL BE READ IN CONJUNCTION WITH THE SPECIFICATIONS AND DRAWINGS ISSUED BY THE PROJECT MANAGER AND WITH SUCH OTHER WRITTEN INSTRUCTIONS AS MAY BE ISSUED DURING THE COURSE OF THE CONTRACT.
- ALL DIMENSIONS AND RELEVANT SETOUT POINTS SHALL BE CONFIRMED AND VERIFIED BY THE CONTRACTOR BEFORE CONSTRUCTION IS COMMENCED. THE CONTRACTOR SHALL REPORT ANY DISCREPANCIES TO THE PROJECT MANAGER.
- THE CONTRACTOR SHALL TRANSFER TBM'S OUT OF CONSTRUCTION AREA PRIOR TO COMMENCEMENT OF EXCAVATION WORKS.
- THE CONTRACTOR SHALL MAINTAIN THE WORK SITE IN A SAFE AND TRAFFICABLE CONDITION.
- THE CONTRACTOR SHALL ERECT AND MAINTAIN ALL SHORING, PLANKING, AND STRUTTING, DEWATERING DEVICES, BARRICADES, SIGNS, LIGHTS, ETC NECESSARY TO KEEP WORKERS IN A SAFE AND STABLE CONDITION AND FOR THE PROTECTION OF THE PUBLIC.
- THE CONTRACTOR SHALL ENSURE THAT NO POLLUTED OR SEDIMENT LAOER RUNOFF ENTERS ANY DRAIN OR WATERCOURSE. THE CONTRACTOR SHALL ENSURE THAT PRECAUTIONS ARE TAKEN TO PREVENT EMISSION OF DUST, WHETHER FROM THE OPERATION OF CONSTRUCTION EQUIPMENT OR OTHERWISE.
- THE CONTRACTOR SHALL PROVE ALL SERVICE LOCATIONS PRIOR TO COMMENCING WORK.
- SAWCUT EXISTING PAVEMENT AT LIMIT OF WORKS TO ENSURE NEAT MATCHING TO NEW WORKS SAWCUT DEPTH 75mm FOR ASPHALT FOOTPATH & 125mm FOR ASPHALT ROADWAY.
- CARE MUST BE TAKEN WHEN EXCAVATING IN THE VICINITY OF SERVICES.
- EXCAVATION WITHIN 4.5m RADIUS OF TREES SHALL BE CARRIED OUT WITH HAND HELD EQUIPMENT AS PER MCC TREE PROTECTION FACT SHEET. CUTTING OF TREE ROOTS GREATER THAN 25mm DIA. SHALL BE CARRIED OUT UNDER THE SUPERVISION OF PARKS & URBAN DESIGN ARBORIST. CONTACT TAMA MALEOD TEL. 9658 8714 PRIOR TO COMMENCEMENT OF WORKS IN THIS VICINITY.
- CONTRACTOR TO SOURCE AS REQUIRED BLUESTONE PITCHERS FROM CITYWIDE DEPOT.
- ALL SURPLUS BLUESTONE PITCHERS TO BE CLEANED AND DELIVERED TO CITYWIDE DEPOT BY CONTRACTOR.
- CONTRACTOR TO ADJUST ALL AFFECTED SERVICE COVERS TO MATCH NEW PAVEMENT LEVELS.
- ALL DOWN PIPES TO BE RECONNECTED TO CHANNEL AS PER MCC STD DWG IP5035.
- CONTRACTOR TO COORDINATE EXCAVATION WORKS WHERE OPTIC FIBRE EXISTS WITH TELSTRA.
- ALL NEW KERBS USED TO BE 300mm SAWN BLUESTONE.
- ALL EXISTING STREET FURNITURE TO BE CAREFULLY REMOVED AND STORED ON SITE FOR REINSTALLATION. FURNITURE INSTALLATION TO BE IN NEW GBB KEY SOCKETS AS PER STD DWG IP 50400 UNLESS NOTED OTHERWISE. EXISTING OBSCURE SOCKETS TO BE REMOVED AND DISCARDED BY CONTRACTOR. SIGN POSTS TO BE TAGGED WITH LOCATION DESCRIPTION ON-SITE PRIOR TO REMOVAL.
- TACTILE GROUND SURFACE INDICATORS TO BE INSTALLED IN ACCORDANCE WITH AS/NZS4:1-2002.
- MATCH EXISTING FLUSH ENTRANCES.
- UPON COMPLETION THE WHOLE SITE SHALL BE CLEANED UP AND ALL RUBBISH REMOVED AND SITE LEFT IN A CLEAN AND TIDY CONDITION TO THE SATISFACTION OF THE PROJECT MANAGER.

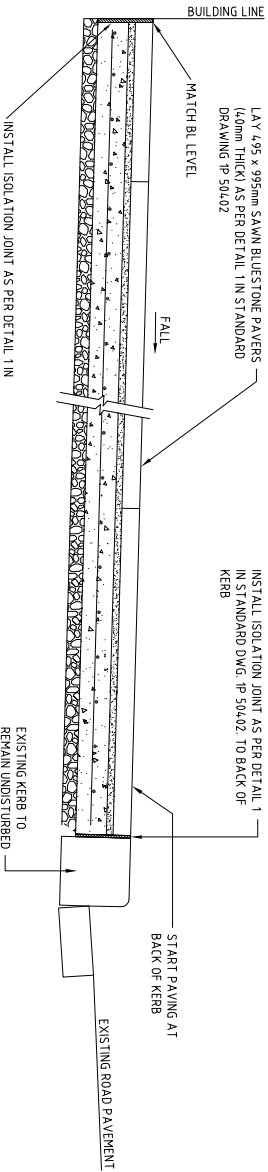


### BLUESTONE PAYER LAYING TO EXISTING KERB & CHANNEL

TYPICAL SECTION A  
NO TO SCALE


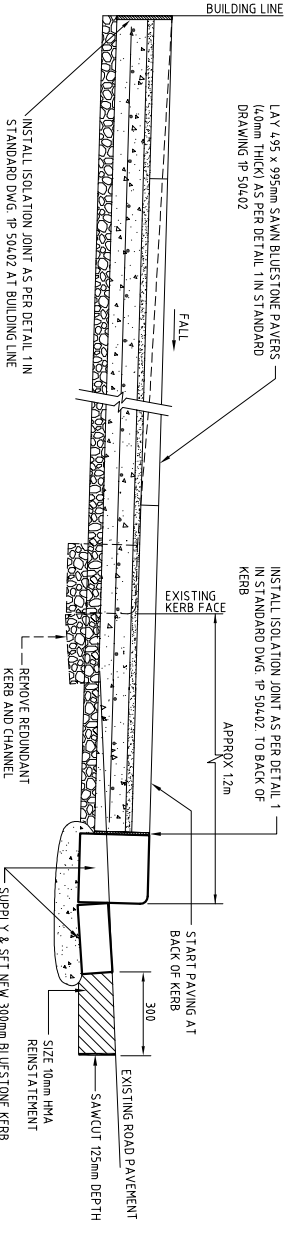


### BLUESTONE PAYER LAYING KERB EXTENSION

TYPICAL SECTION B  
NO TO SCALE

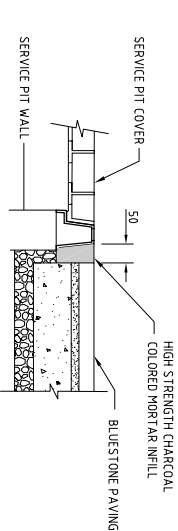

### BLUESTONE PAYER FINISH AT PIT COVERS

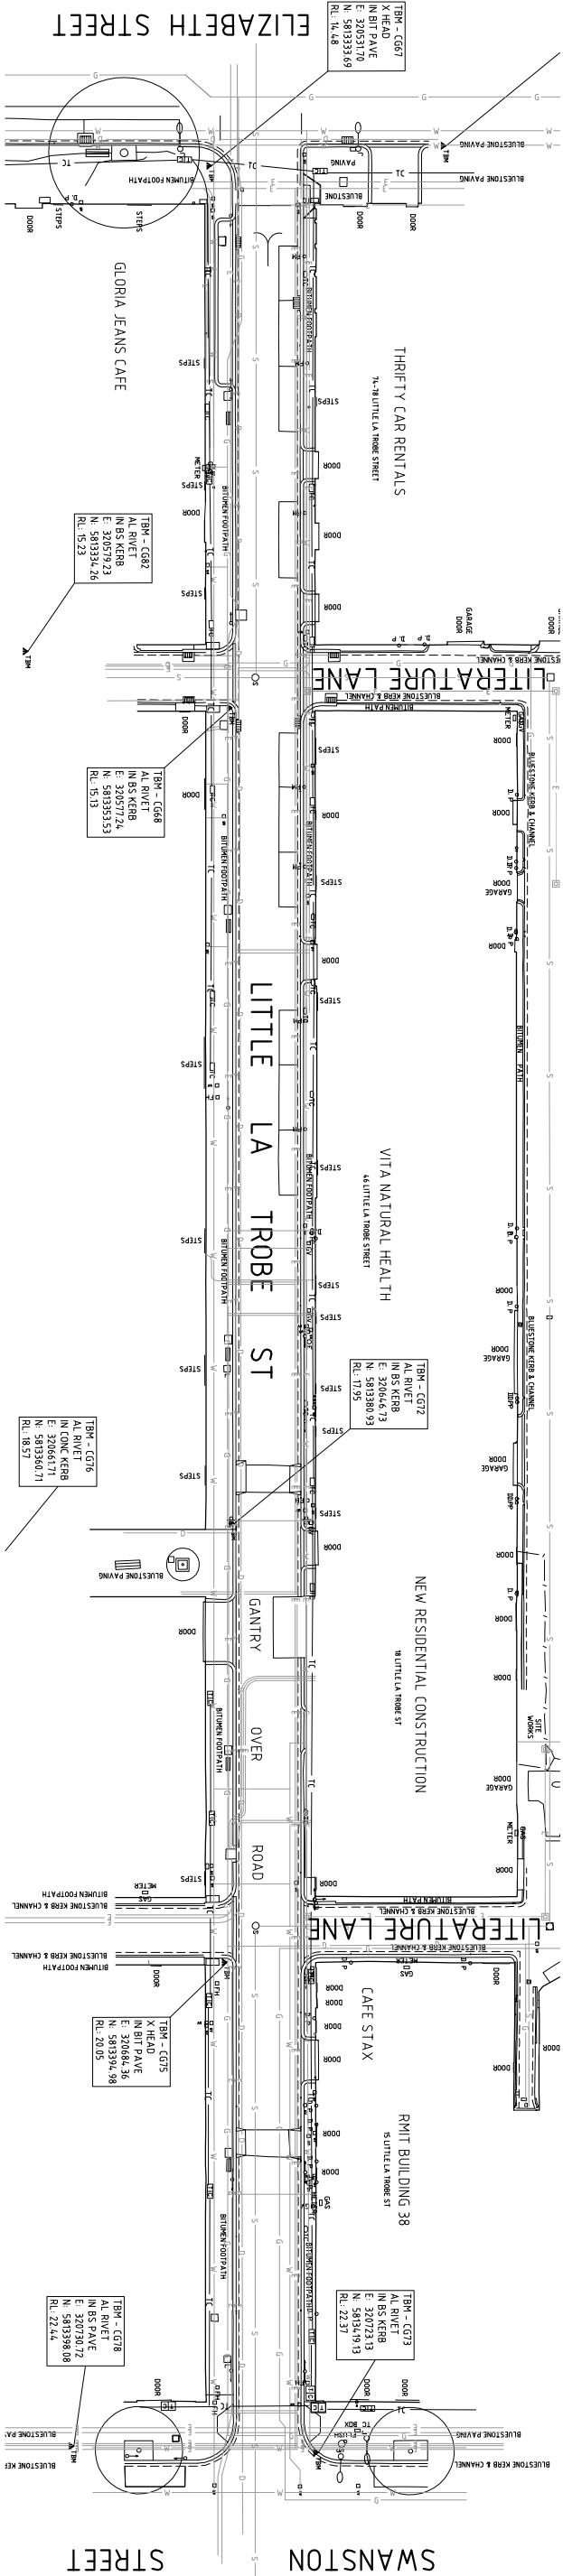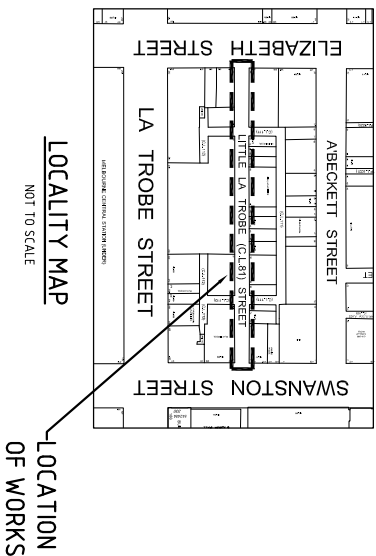


### EXISTING CONDITIONS

N15




	</
--	--	----

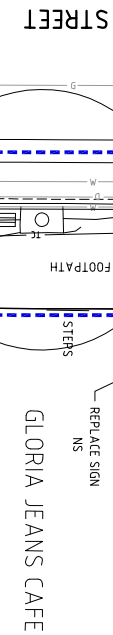

### CONSTRUCTION LEGEND

- 

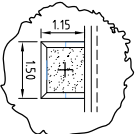

- 




## CONSTRUCTION PLAN (CONT'D)

  
**Cardno**  
**Grogan Richards**

Cardno (Nedra) Pty Ltd ABN 47 706 610 913  
150 O'neill Street Collingwood VIC 3068  
Tel: 03 9415 7777 Fax: 03 9415 7788  
cardnogro@cardno.com.au [www.cardno.com.au](http://www.cardno.com.au)






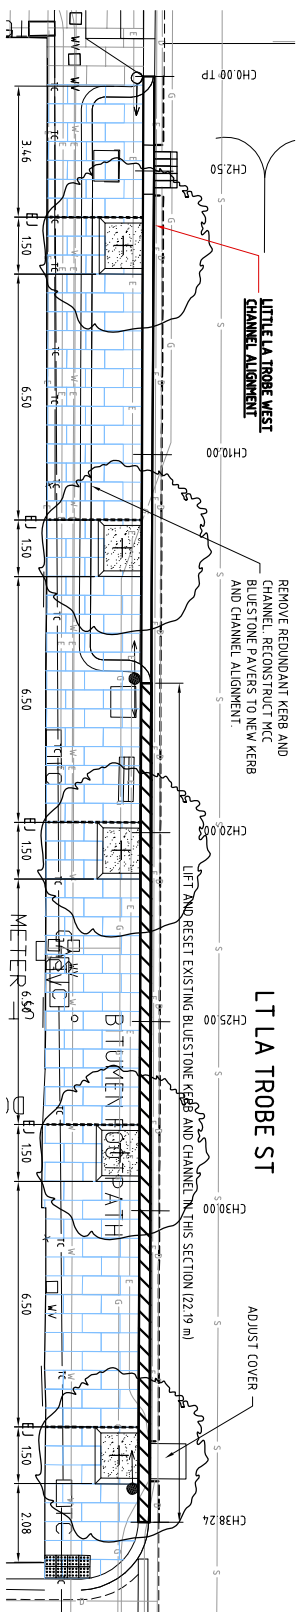









## LITTLE LA TROBE WEST CHANNEL ALIGNMENT

SCALE 1:100

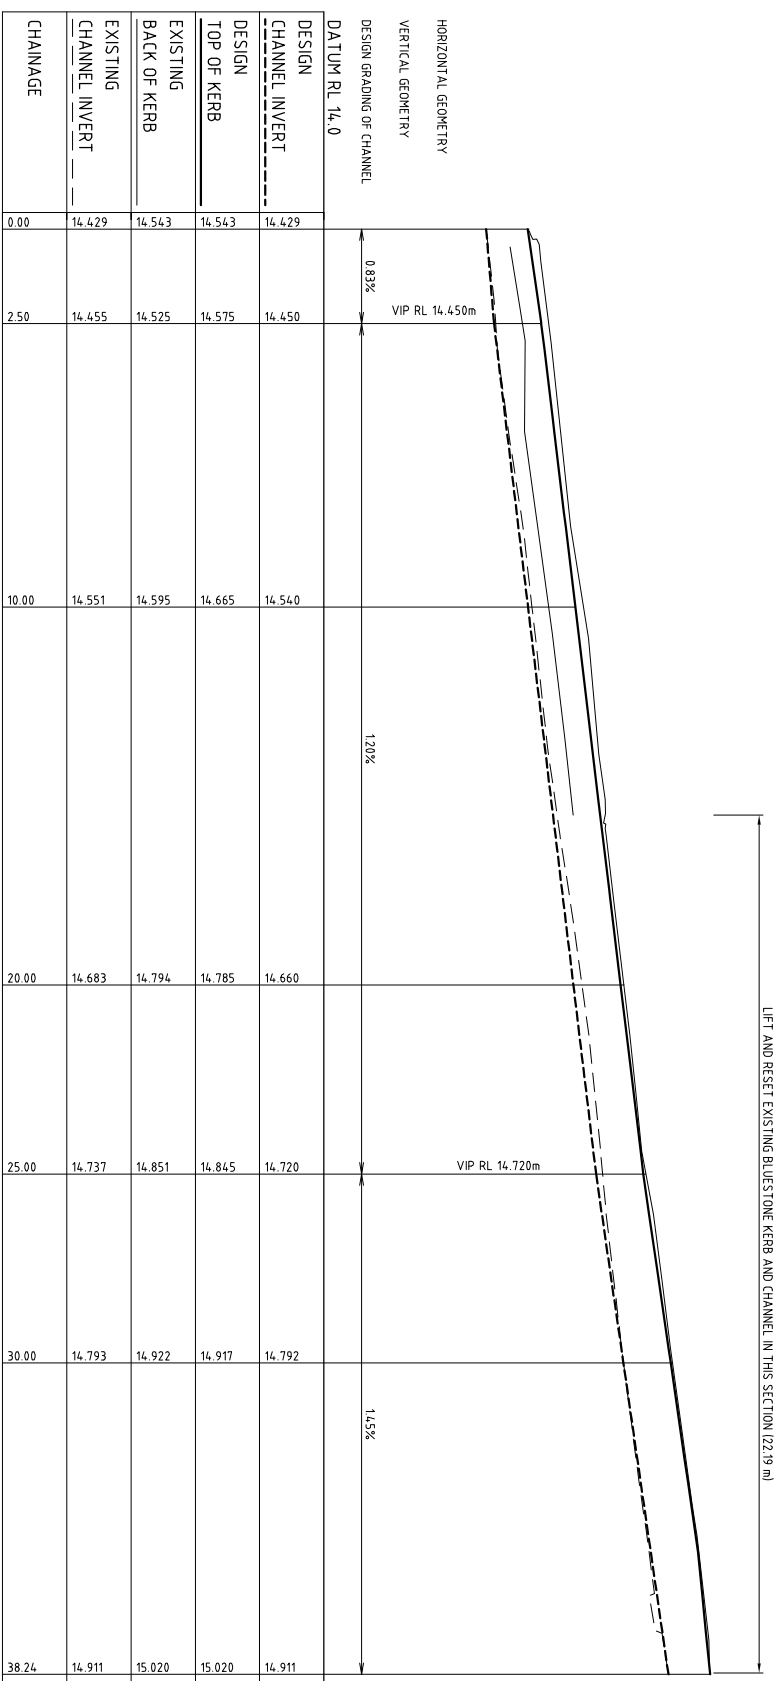



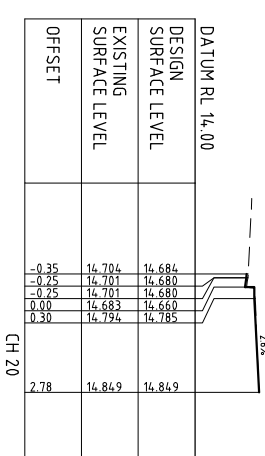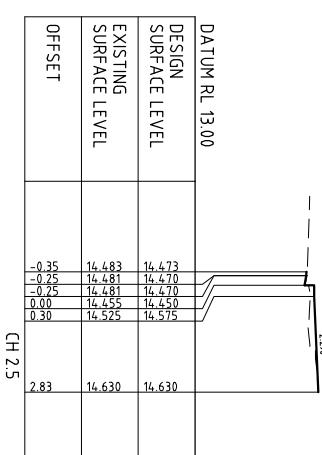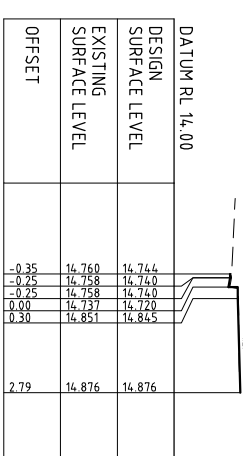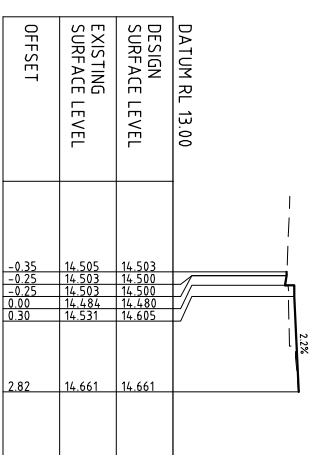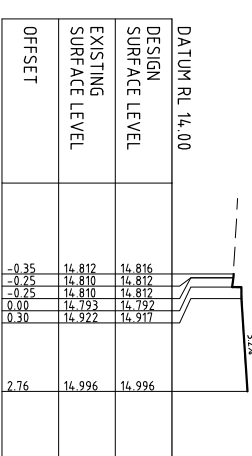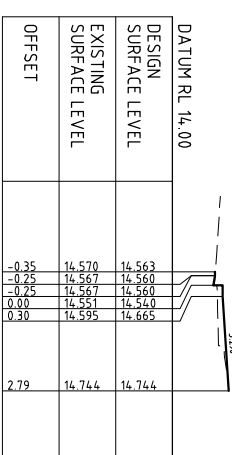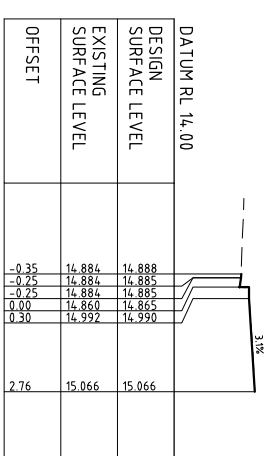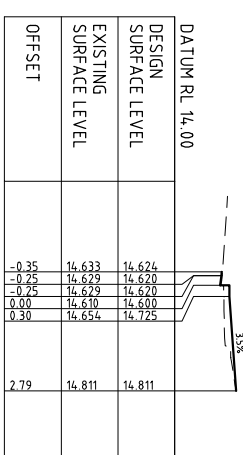

## LITTLE LA TROBE WEST CHANNEL ALIGNMENT - LONGITUDINAL SECTION

Scale H: 1:100  
V: 1:10




## LITTLE LA TROBE WEST CHANNEL ALIGNMENT - CROSS SECTIONS


Scale H: 1:100  
V: 1:50

<div><div><b>Cardno</b></div><div>Gardiner &amp; Theobald <b>Grogan Richards</b></div></div> <div><div>Cardno License Pty Ltd ABN 47 198 610 913 150 Oxford Street Collingwood VIC 3068 t 03 9360 1000 f 03 9360 1001 info@cardno.com.au www.cardno.com.au</div><div></div></div>															
				CAD FILE	WK0384558	PROJECT NUMBER	-			CITY OF MELBOURNE					
				DESIGNED BY	P.MITROVSKI	CONCEPT DOCS NO.	-			<div>APPROVED BY</div> <div>Principal Engineer</div> <div>Date -</div> <div>Group Manager</div> <div>Date -</div>					
				DRAWN BY	P.MITROVSKI	SURVEY REFERENCE	CARDNO								
				CHECKED	M.BRAJANDOSKI	SCALE	1:200								
A	PRELIMINARY ISSUE	PM	15/01/2015	CHECKED DATE	15/01/2015	DATUM	MGDA/HHD	North Point							
Rev:	Revision Details	By	Date												










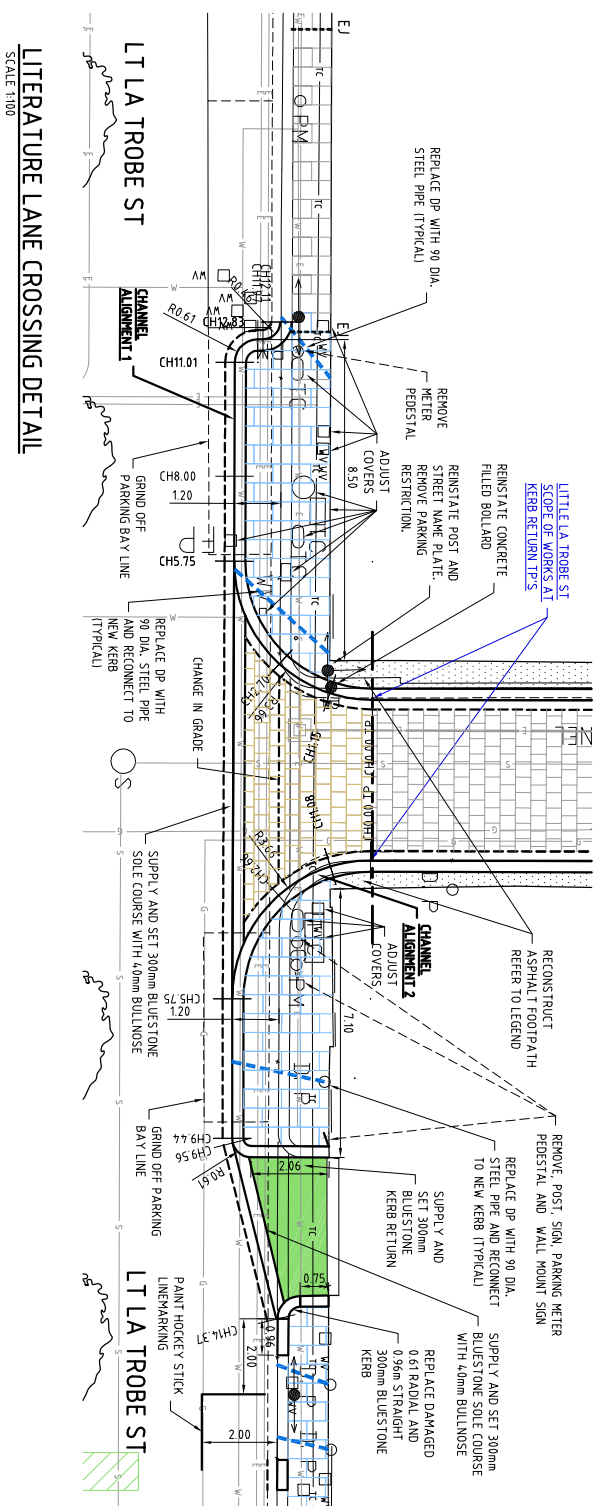

**LITERATURE LANE CROSSING DETAIL**  
SCALE 1:100


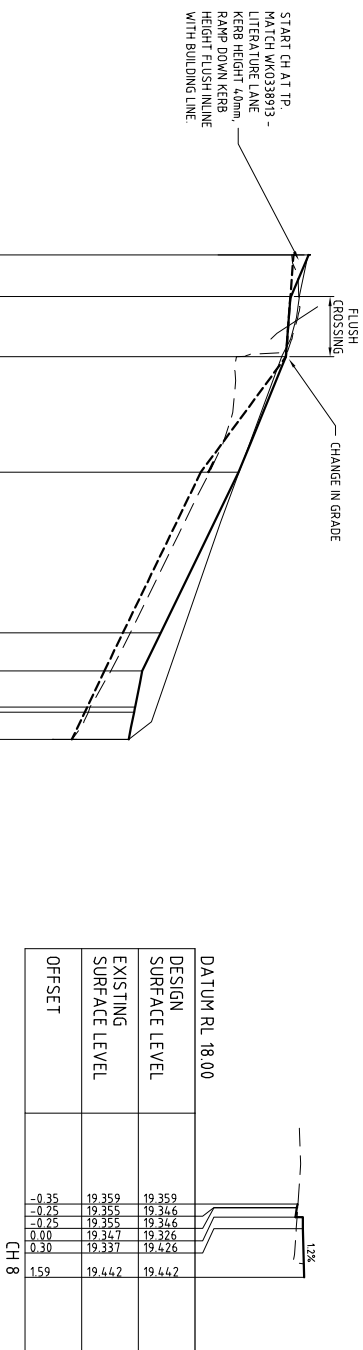



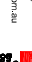
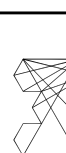
## CHANNEL ALIGNMENT 2 - CROSS SECTIONS

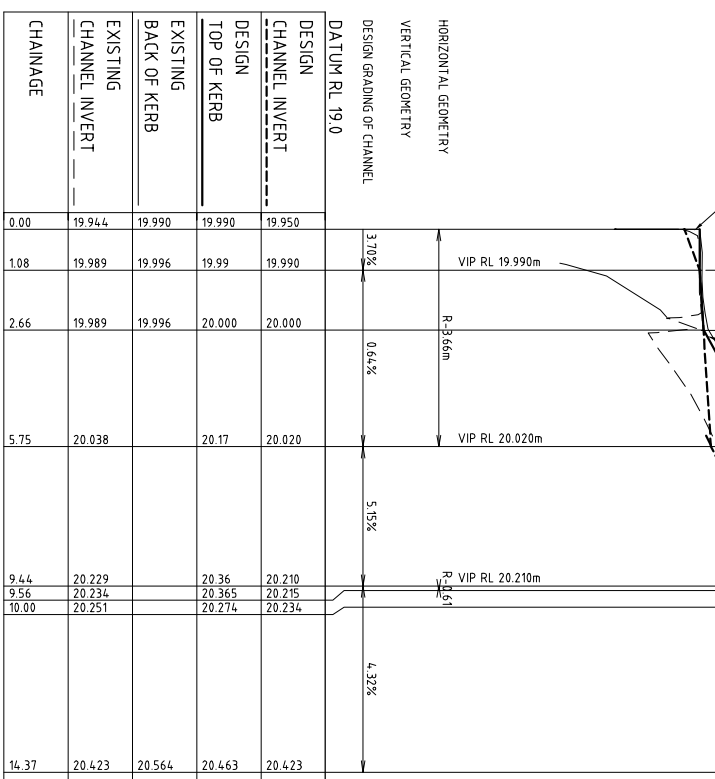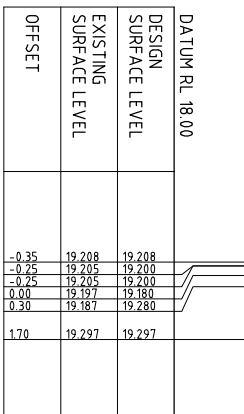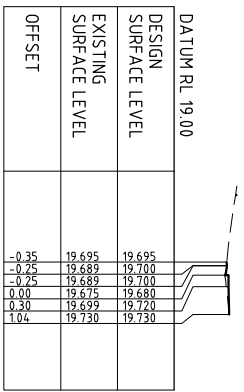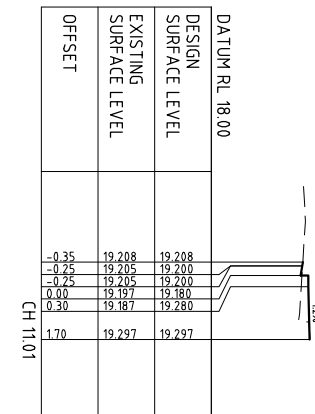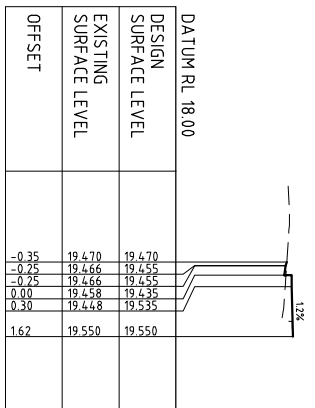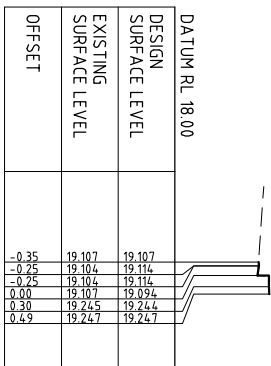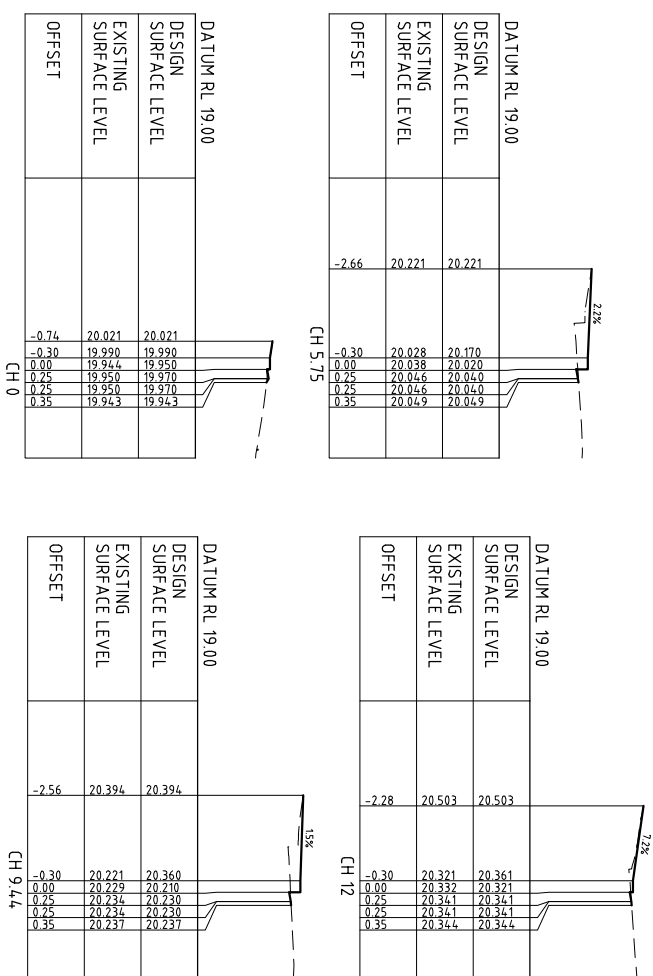


## CHANNEL ALIGNMENT 1 - LONGITUDINAL SECTION


### CHANNEL ALIGNMENT 1 - CROSS SECTIONS

  

<div><div><b>Cardno</b></div><div>Groyan Richards Consulting Engineers Structural Civil Hydraulic Traffic &amp; Transportation</div></div> <div>CARDNO VISCHE Pty Ltd ABN 47 106 610 913 150 Oward Street, Melbourne VIC 3006 T 03 9593 8800 F 03 9593 8801 info@cardno.com.au www.cardno.com.au</div> <div></div>										
A	PRELIMINARY ISSUE		PM	15/10/2015						
Rev.	Revision Details		By	Date						
CAD FILE										
		WK0384558	PROJECT NUMBER		-					
		P MITROVSKI	CONCEPT DOCS NO		-					
		DRAWN BY	SURVEY REFERENCE		CARDNO					
		P MITROVSKI	SCALE		1:200					
		CHECKED	DATE		M BRAJANOVSKI					
		CHECKED DATE			15/10/2015					
				North Point						
										
ENGINEERING SERVICES										
		APPROVED BY		JOB LOCATION						
		Principal Engineer		LITTLE LA TROBE STREET BETWEEN ELIZABETH TO SWANSTON ST, STREETSCAPE WORKS						
		Group Manager		LITERATURE LANE CROSSING DETAILS & SECTIONS						
		Date -		DRAWING NUMBER WK0384558						
		Date -		NUMBER OF SHEETS 4 OF 5						
				REVISION A						
				DOCS NUMBER -						

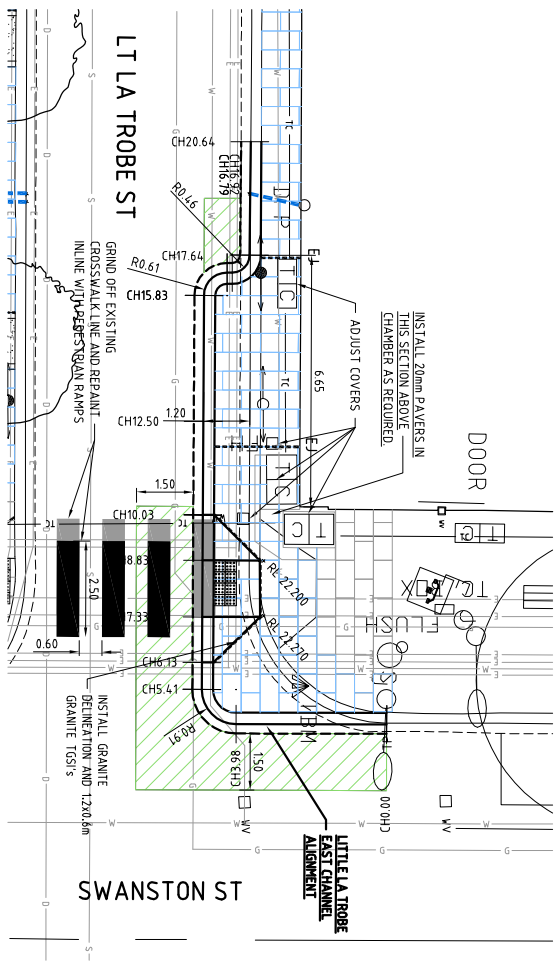

LITTLE LA TROBE CORNER SWANSTON STREET CROSSING DETAIL  
SCALE 1:100

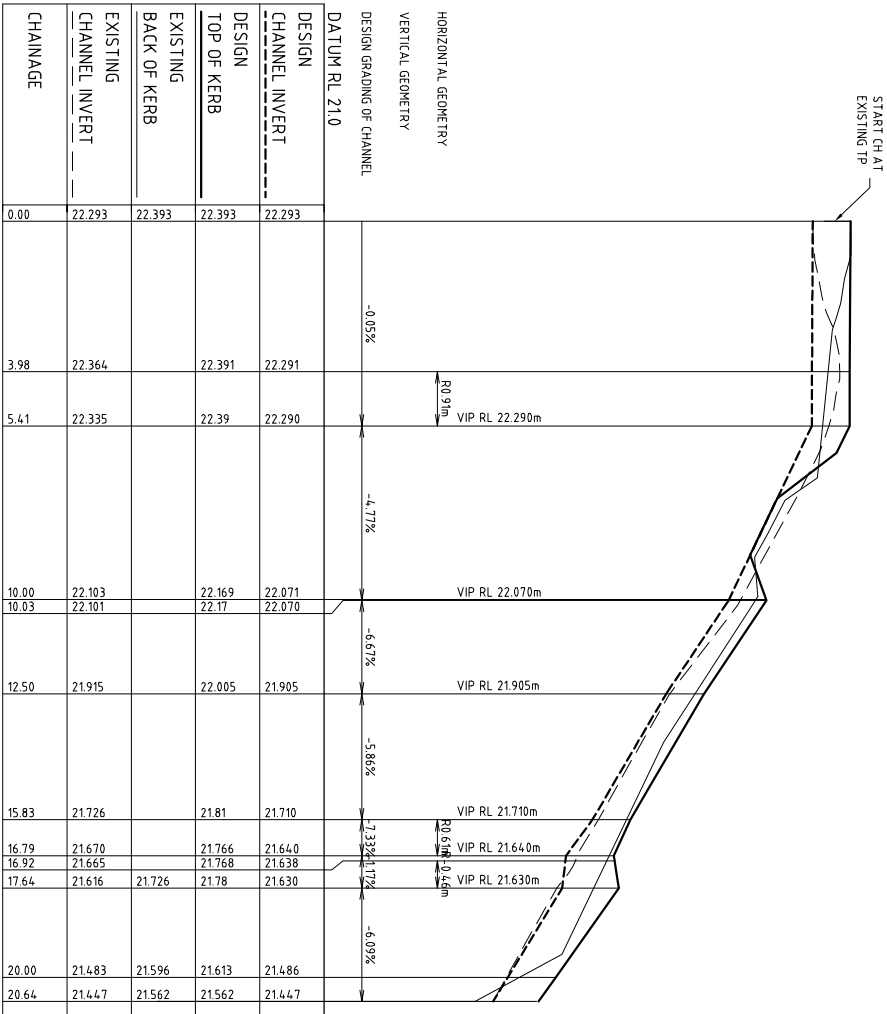

LITTLE LA TROBE EAST CHANNEL ALIGNMENT - LONGITUDINAL SECTION

Scale H: 1:100  
V: 1:10



**Cardno**  
Grogan Richards

Cardno Victoria Pty Ltd ABN 47 108 610 913  
150 O'Connell Street, Level 10, VIC 3000  
T: 03 9417 1000  
cardno@cardno.com.au www.cardno.com.au



--	--	

