



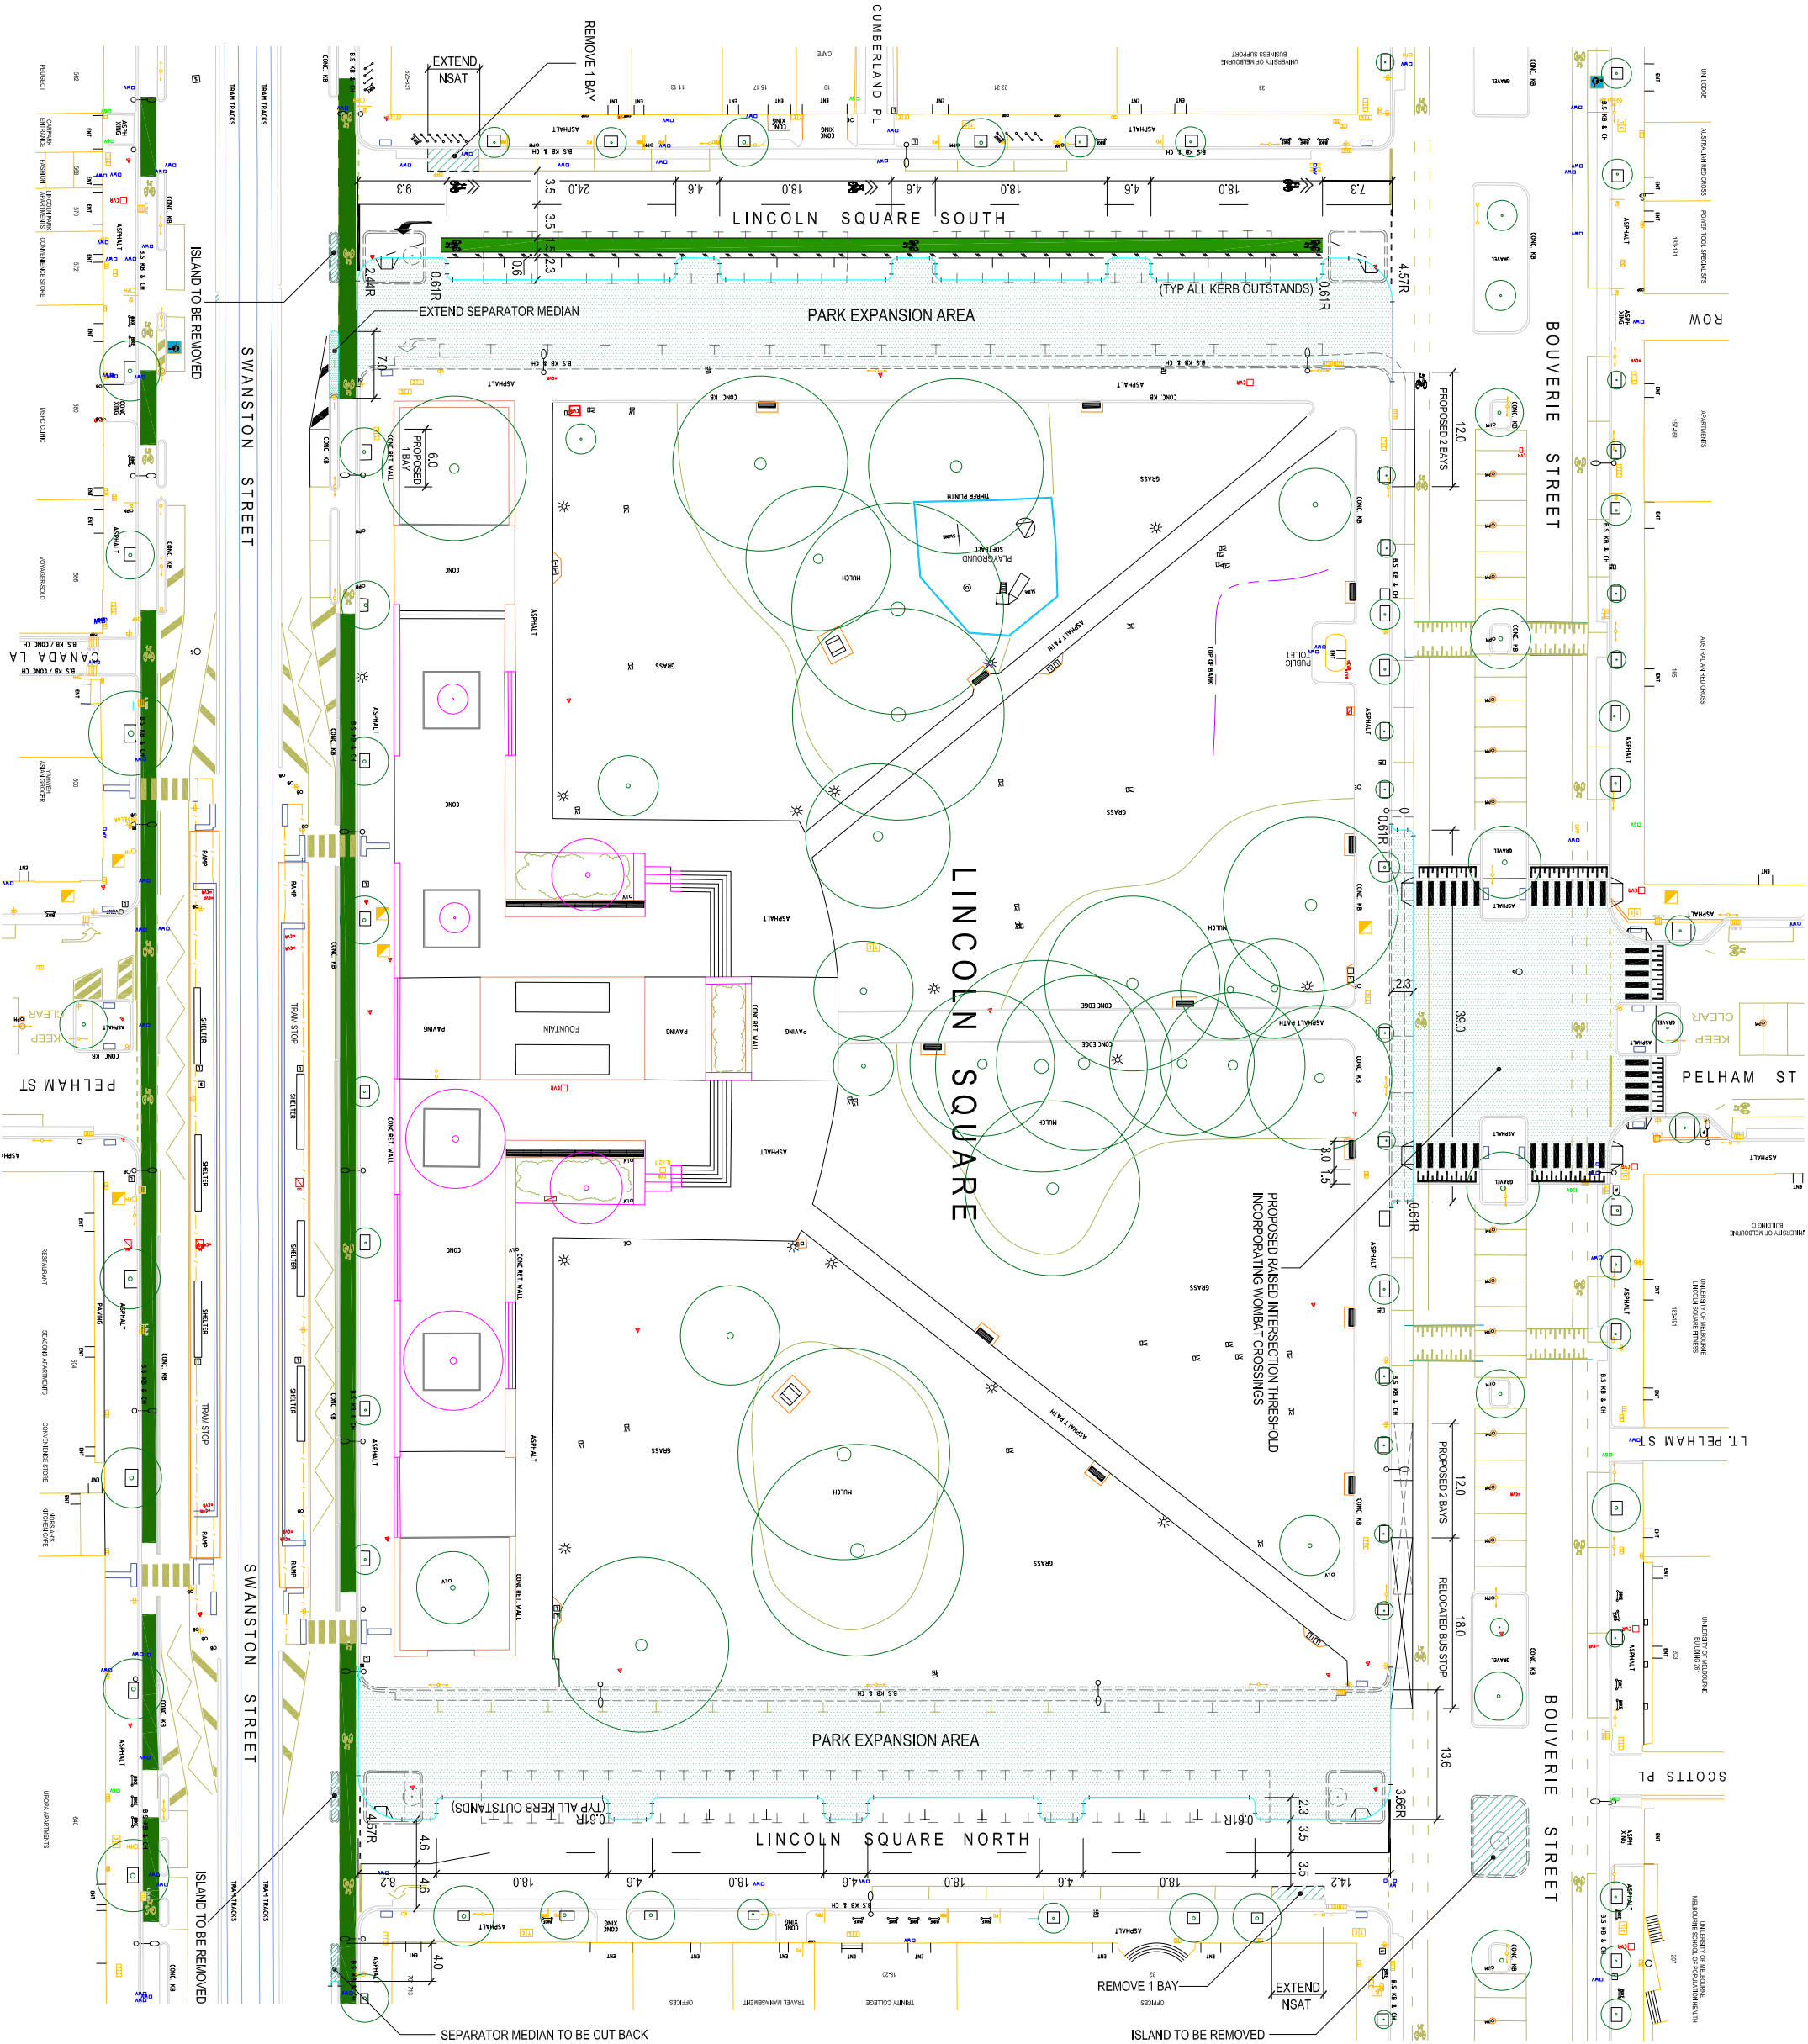

Notes

- REVISION
- 1.- 09/17 PRELIMINARY TO CLIENT
 - 2.- 18/10/17 AMENDED TO CLIENT'S COMMENTS
 - 3.- 17/10/17 AMENDED TO CLIENT'S COMMENTS

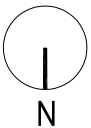

Scale	NTS
Date	09/17
Cad File	MOVENDO-LINCOLN SQUARE
Original sheet size	A3
Client	



Project

LINCOLN SQUARE
CARLTON

Details	FUNCTIONAL LAYOUT
Sheet	1 of 2
Revision	3