


# FAWKNER PARK – PASLEY STREET NORTH ENTRANCE IMPROVEMENTS

## CONCEPT PLAN

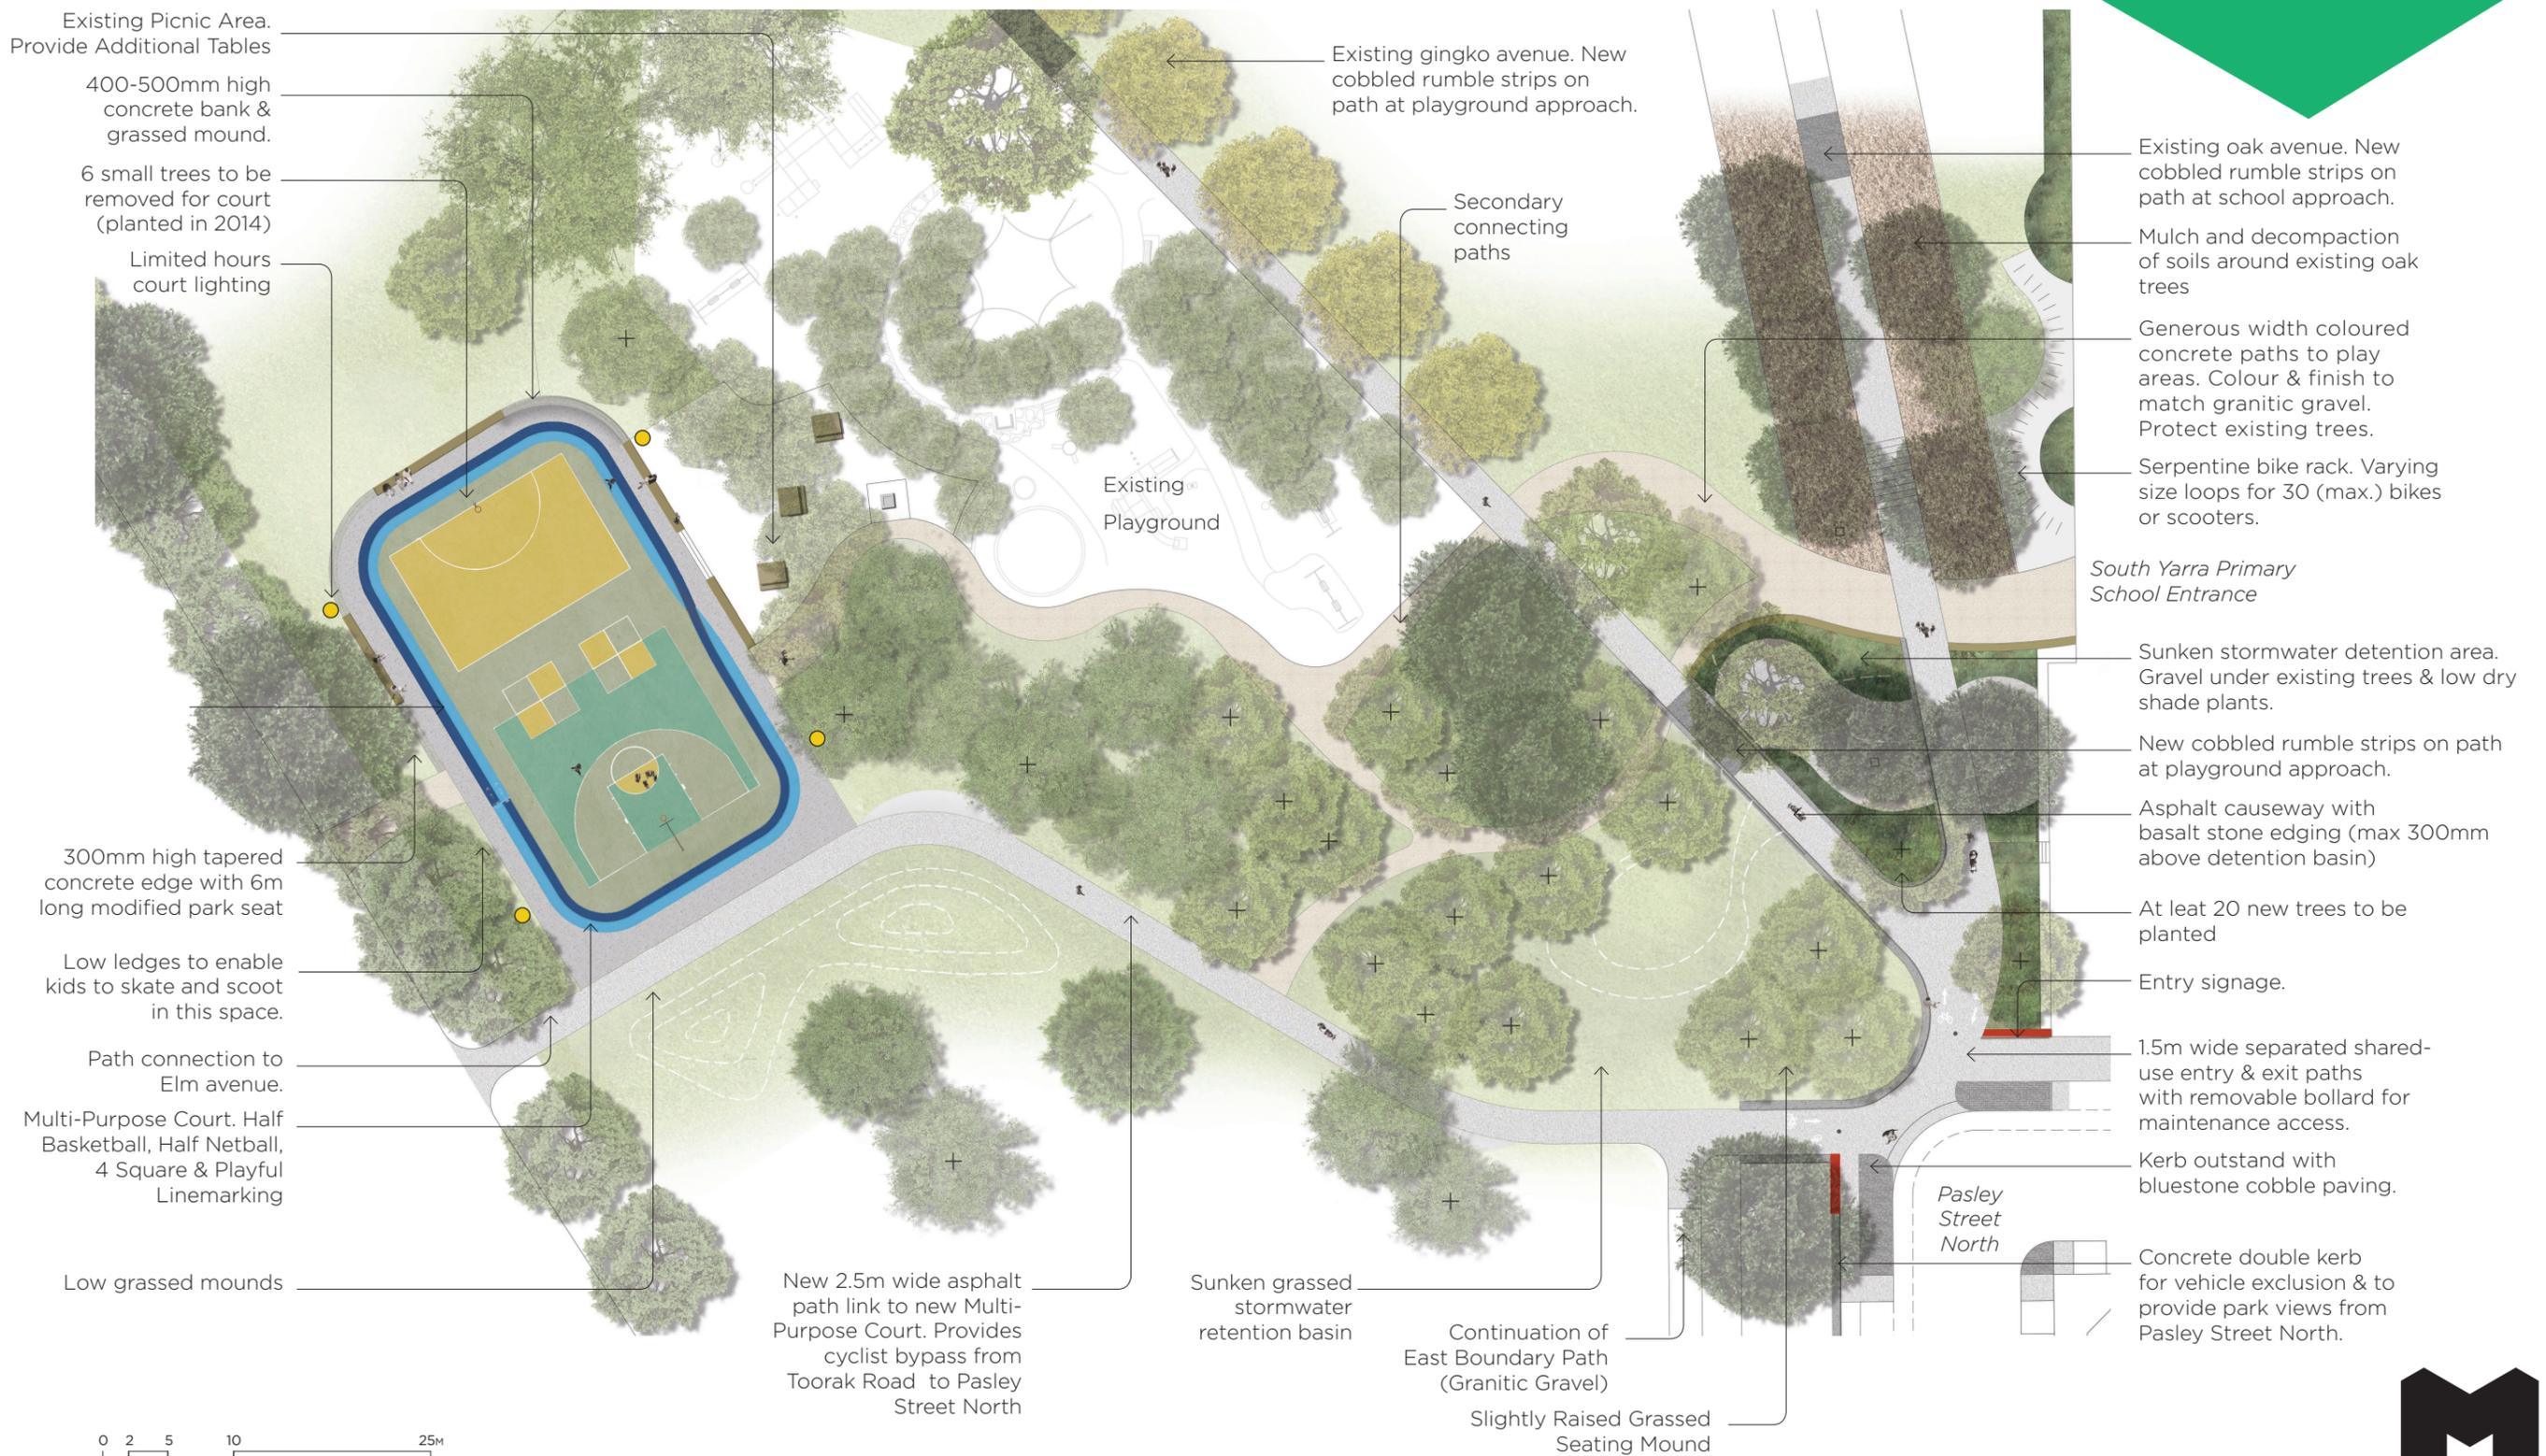

0 2 5 10 25m  
SCALE 1:500 @ A3

