


FAWKNER PARK – PASLEY STREET NORTH ENTRANCE IMPROVEMENTS

CONCEPT PLAN

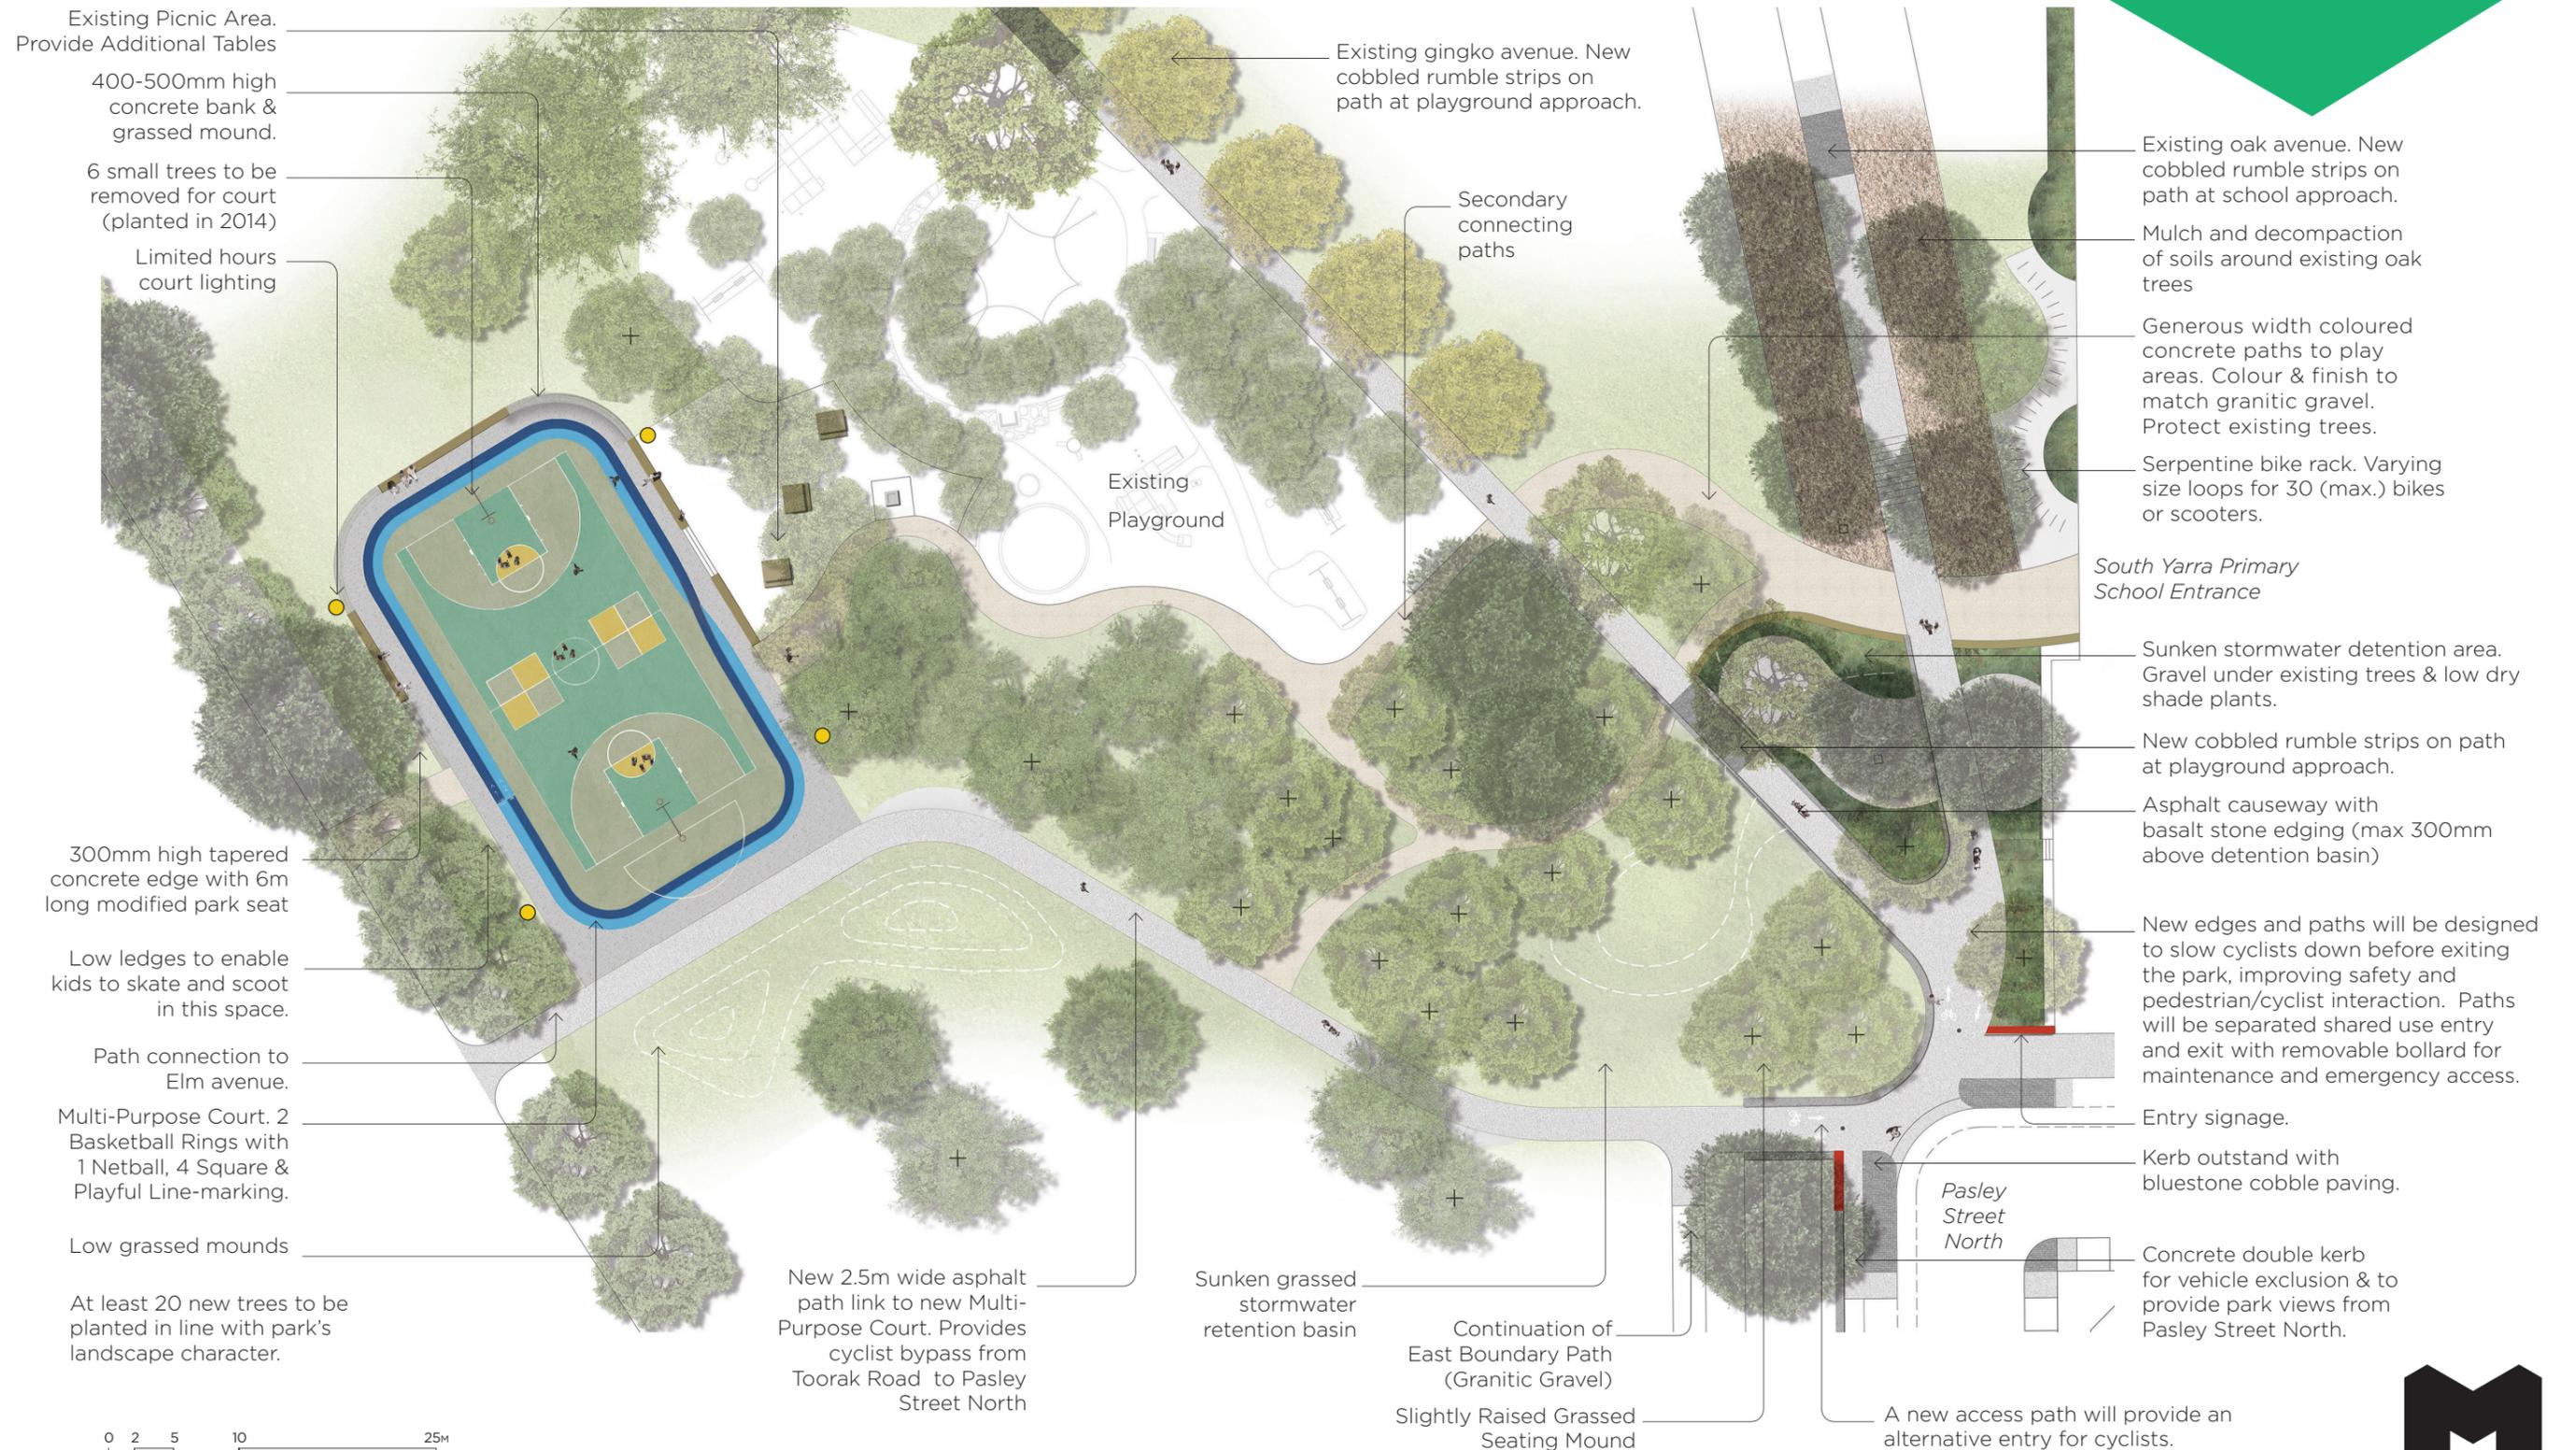

0 2 5 10 25m
SCALE 1:500 @ A3