

FOR CONTINUATION REFER TO C1051

#### LEGEND

<p>  DENOTES EXTENT OF ROAD PAVEMENT.   DENOTES EXTENT OF 100-100 GRANITE PAVERS. REFER TO DRAWING C1-1071 FOR DETAIL.   DENOTES EXTENT OF PROPOSED (IC80) ASPHALT FOOTPATH PAVEMENT. REFER TO DRAWING C1-1071 FOR DETAIL.   DENOTES EXTENT OF PROPOSED ASPHALT FOOTPATH REHEAT. REFER TO DRAWING C1-1071 FOR DETAIL.   DENOTES EXTENT OF GRANITE SAND PAVEMENT. REFER TO LANDSCAPE ARCHITECT FOR DETAIL.   DENOTES EXTENT OF PROPOSED ASPHALT INLAY ON ROADS. REFER TO DRAWING C1-1071 FOR DETAIL.   DENOTES EXTENT OF PROPOSED ASPHALT ROAD PAVEMENT. REFER TO DRAWING C1-1071 FOR DETAIL.   DENOTES EXTENT OF EXISTING TREE PLOTS TO REMAIN. REFER TO LANDSCAPE ARCHITECT FOR DETAILS. </p>	<p>  DENOTES EXTENT OF PROPOSED LANDSCAPE WORKS. REFER TO LANDSCAPE ARCHITECT FOR DETAILS.   DENOTES EXTENT OF PROPOSED TREE PLOT. REFER TO LANDSCAPE ARCHITECT FOR DETAILS.   INSTALL GREEN BIKE LANE TREATMENT USING COLOURTRACK BY MPS OR APPROVED EQUIVALENT.   DENOTES PROPOSED LANE LINE - REFER VICROADS SPECIFICATIONS.   DENOTES PROPOSED GIVE WAY LINE - REFER VICROADS SPECIFICATIONS.   DENOTES PROPOSED SIGN / SIGNPOST - REFER TO CAROING DRAWING WK072070.   DENOTES PROPOSED EXTENT OF SOIL 'TRENCHING' BENEATH PAVEMENTS LINKING TREE PITS TO TURF AREAS. REFER TO LANDSCAPE ARCHITECT FOR DETAILS. </p>
--	---

#### SIGNAGE LEGEND

 R2-V112	 R9-3A	 R1-2A	 R1-1A	 R2-6A(R)	 R2-V111	 R3-1A
-------------	-----------	-----------	-----------	--------------	-------------	-----------

**WARNING**

BEWARE OF UNDERGROUND SERVICES  
THE LOCATION OF UNDERGROUND SERVICES ARE APPROXIMATE ONLY AND THEIR EXACT POSITION SHOULD BE PROVEN ON SITE PRIOR TO COMMENCING CONSTRUCTION. NO GUARANTEE IS GIVEN THAT ALL EXISTING SERVICES ARE SHOWN. ANY DISCREPANCIES SHALL BE REFERRED TO THE SUPERINTENDENT.

THE CONTRACTOR SHALL ENSURE COUNCIL ASSETS AND THE UTILITIES ARE PROTECTED AT ALL TIMES. ANY AND ALL DAMAGES TO COUNCIL ASSETS AND/OR UTILITIES SHALL BE REPAIRED BY THE CONTRACTOR TO THE SPECIFICATION OF COUNCIL AND THE UTILITIES AUTHORITY AND AT NO COST TO THE PRINCIPAL OR NORTHROP CONSULTING ENGINEERS.

NOTE: FOR DETAILED PARKING SIGNS PLAN, INCLUDING PARKING BAY NUMBERS REFER TO DRAWING WK072070 PREPARED BY CAROING. INSTALLATION OF PARKING SIGNS AND PARKING METER TO BE COMPLETED BY CITYWIDE. CONTRACTOR TO ALLOW FOR COORDINATION WITH CITYWIDE.

DO NOT SCALE - USE WRITTEN DIMENSIONS ONLY		
T5 25.01.2019	TENDER ADDENDUM	HL
T4 14.12.2018	REISSUED FOR TENDER	HL
T3 27.11.2018	REISSUED FOR TENDER	HL
T2 23.11.2018	REISSUED FOR TENDER	HL
T1 16.11.2018	TENDER ISSUE	HL
T1 17.10.2018	100% DD ISSUE	HL
No	DATE	AMENDMENTS
		AUT.

**NORTHROP**  
Melbourne  
Level 3, 520 Collins Street, Melbourne VIC 3000  
Ph (03) 9600 2645  
Email Melbourne@northrop.com.au ABN 81 034 433 103

THE COPYRIGHT OF THIS DRAWING REMAINS WITH NORTHROP CONSULTING ENGINEERS PTY LTD. This document is produced by Northrop solely for the benefit of and use by the client in accordance with the terms of the retainer. Northrop does not and shall not assume any responsibility or liability whatsoever to any third party arising out of any use or reliance by third party on the content of this document.

#### CONSULTANT'S DRAWING APPROVAL

PASSED	APPROVED
--------	----------



#### CITY DESIGN STUDIO

LEVEL 4/401 COLLINS STREET  
MELBOURNE VIC 3000  
TELEPHONE (03) 9600 2645  
FACSIMILE (03) 9600 8800

CLIENT  
CITY OF MELBOURNE

PROJECT  
LINCOLN SQUARE  
SWANSTON STREET  
CARLTON, VIC 3053  
CIVIL WORKS PACKAGE

DRAWING  
PAVEMENT & LINEMARKING PLAN - SHEET 1

STATUS  
TENDER

PASSED / REVIEWED

APPROVED / AUTH. FOR USE

	DESIGN	DRAWN
	JL	DC
	1:250	1:500
	A1	A3
DATE PLOTTED 17.10.18		


PROJ. NO.  
MB180094

DWG NO.  
CI-1050

REV.  
T5

© COPYRIGHT 2016 CITY OF MELBOURNE

FOR CONTINUATION REFER TO C1050

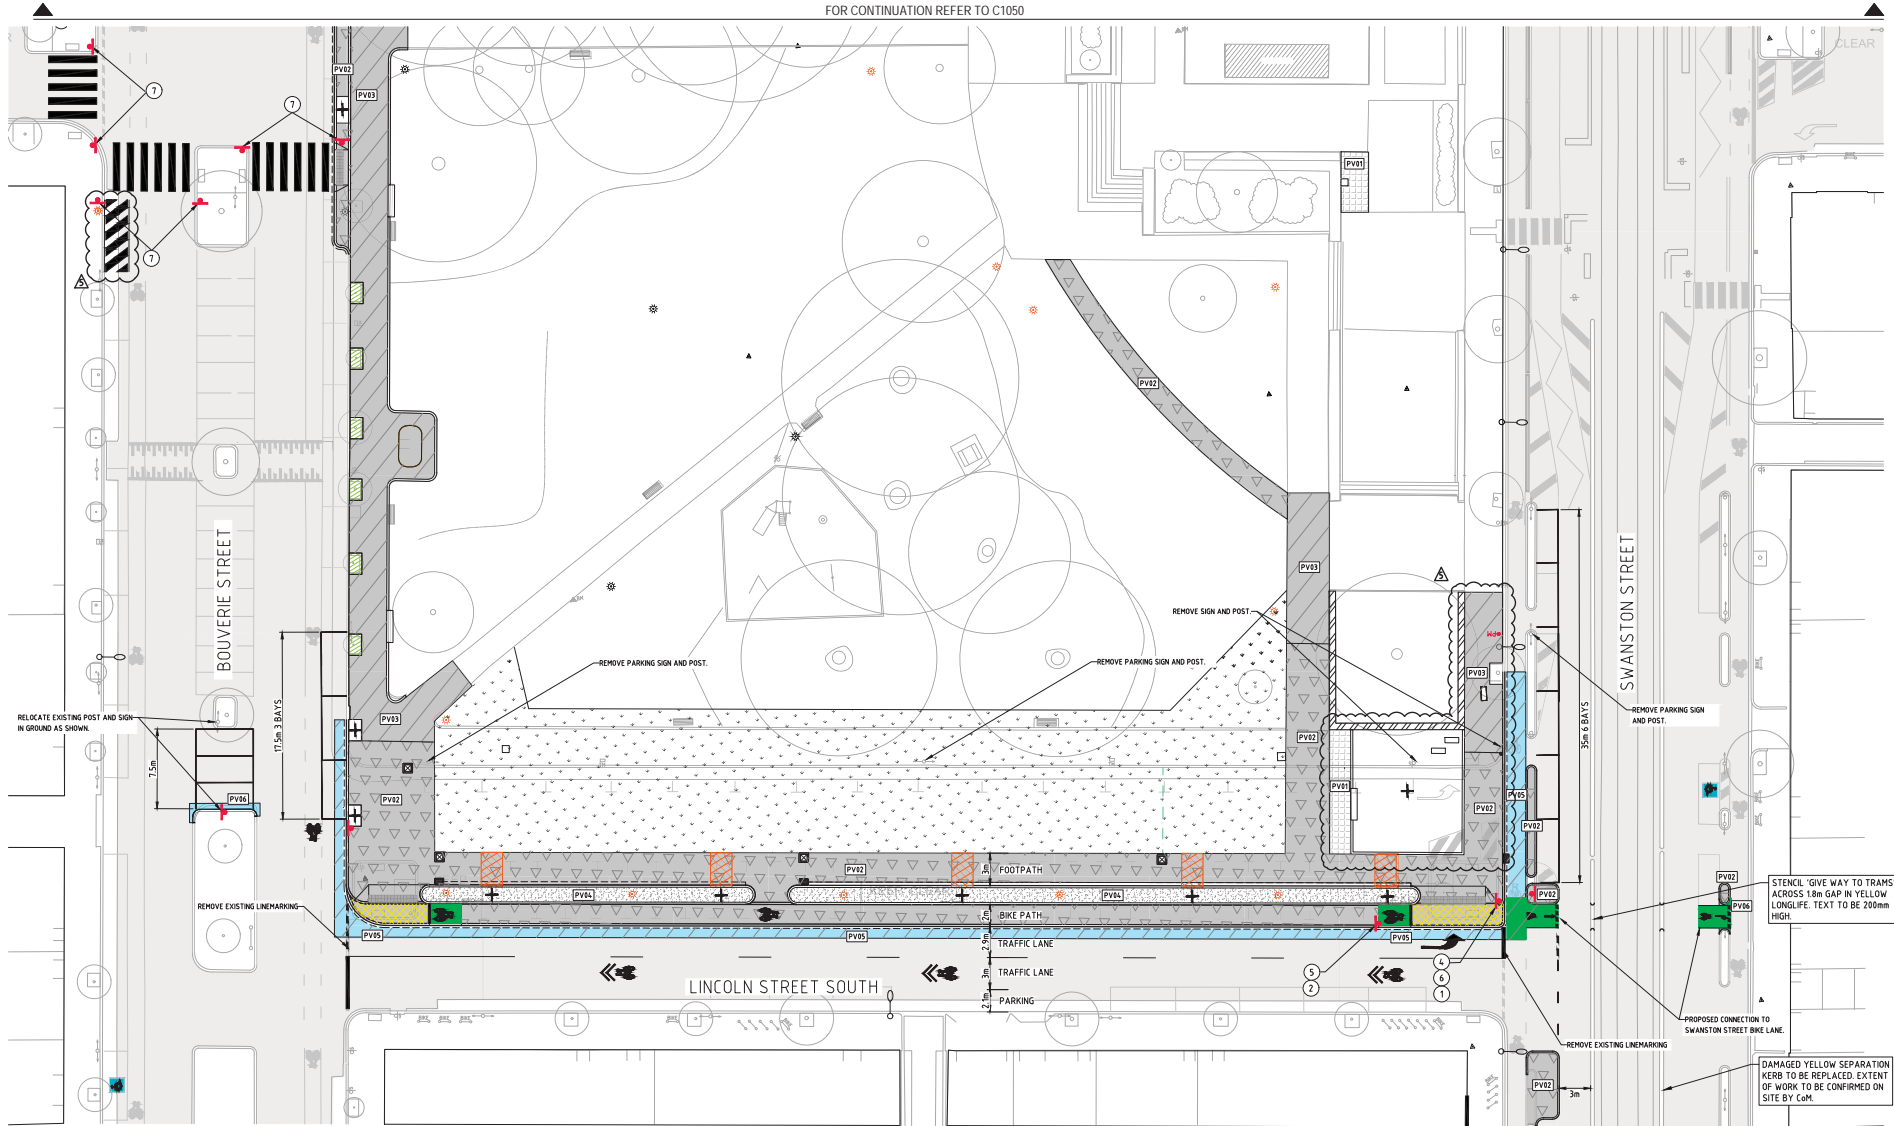

#### LEGEND

●	DENOTES EXTENT OF ROAD PAVEMENT.	●	DENOTES EXTENT OF PROPOSED LANDSCAPE WORKS. REFER TO LANDSCAPE ARCHITECT FOR DETAILS.
PV01	DENOTES EXTENT OF 100-100 GRANITE PAVERS. REFER TO DRAWING C1-1071 FOR DETAIL.	+	DENOTES EXTENT OF PROPOSED TREE PLOT. REFER TO LANDSCAPE ARCHITECT FOR DETAILS.
PV02	DENOTES EXTENT OF PROPOSED 1000 ASPHALT FOOTPATH PAVEMENT. REFER TO DRAWING C1-1071 FOR DETAIL.	■	INSTALL GREEN BIKE LANE TREATMENT USING COLOURTRACK BY MPS OR APPROVED EQUIVALENT.
PV03	DENOTES EXTENT OF PROPOSED ASPHALT FOOTPATH REHEAT. REFER TO DRAWING C1-1071 FOR DETAIL.	---	DENOTES PROPOSED GIVE WAY LINE - REFER TO VICOADS SPECIFICATIONS.
PV04	DENOTES EXTENT OF GRANITE SAND PAVEMENT. REFER TO LANDSCAPE ARCHITECT FOR DETAIL.	---	DENOTES PROPOSED GIVE WAY LINE - REFER TO VICOADS SPECIFICATIONS.
PV05	DENOTES EXTENT OF PROPOSED ASPHALT RLAY ON ROADS. REFER TO DRAWING C1-1071 FOR DETAIL.	---	DENOTES PROPOSED SIGN / SIGNPOST - REFER TO CAROING DRAWING WK072070.
PV06	DENOTES EXTENT OF PROPOSED ASPHALT ROAD PAVEMENT. REFER TO DRAWING C1-1071 FOR DETAIL.	---	DENOTES PROPOSED PARKING METER - REFER TO CAROING DRAWING WK072070.
PV07	DENOTES EXTENT OF EXISTING TREE PLOTS TO REMAIN. REFER TO LANDSCAPE ARCHITECT FOR DETAILS.	---	DENOTES PROPOSED EXTENT OF SOIL TRENCHING BENEATH PAVEMENTS LINKING TREE PITS TO TURF AREAS. REFER TO LANDSCAPE ARCHITECT FOR DETAILS.

#### SIGNAGE LEGEND

1	2	3	4	5	6	7
R2-VI12	R9-3A	R1-2A	R1-1A	R2-6A(R)	R2-VI11	R3-1A

**WARNING**

BEWARE OF UNDERGROUND SERVICES  
THE LOCATION OF UNDERGROUND SERVICES ARE APPROXIMATE ONLY AND THEIR EXACT POSITION SHOULD BE PROVEN ON SITE PRIOR TO COMMENCING CONSTRUCTION. NO GUARANTEE IS GIVEN THAT ALL EXISTING SERVICES ARE SHOWN. ANY DISCREPANCIES SHALL BE REFERRED TO THE SUPERINTENDENT.

THE CONTRACTOR SHALL ENSURE COUNCIL ASSETS AND THE UTILITIES ARE PROTECTED AT ALL TIMES. ANY AND ALL DAMAGES TO COUNCIL ASSETS AND/OR UTILITIES SHALL BE REPAIRED BY THE CONTRACTOR TO THE SPECIFICATION OF COUNCIL AND THE UTILITIES AUTHORITY AND AT NO COST TO THE PRINCIPAL OR NORTHROP CONSULTING ENGINEERS.

NOTE: FOR DETAILED PARKING SIGNS PLAN, INCLUDING PARKING BAY NUMBERS REFER TO DRAWING WK072070 PREPARED BY CAROING. INSTALLATION OF PARKING SIGNS AND PARKING METER TO BE COMPLETED BY CITYWIDE. CONTRACTOR TO ALLOW FOR COORDINATION WITH CITYWIDE.

DO NOT SCALE - USE WRITTEN DIMENSIONS ONLY		
T5	25.01.2019	TENDER ADDENDUM
T4	14.12.2018	REISSUED FOR TENDER
T3	27.11.2018	REISSUED FOR TENDER
T2	23.11.2018	REISSUED FOR TENDER
T1	16.11.2018	TENDER ISSUE
	1.17.10.2018	100% TO ISSUE
No	DATE	AMENDMENTS
		AUT.

**NORTHROP**  
Melbourne  
Level 3, 520 Collins Street, Melbourne VIC 3000  
Ph (03) 9600 2645  
Email Melbourne@northrop.com.au ABN 81 094 433 100

THE COPYRIGHT OF THIS DRAWING REMAINS WITH NORTHROP CONSULTING ENGINEERS PTY LTD. This document is produced by Northrop solely for the benefit of and use by the client in accordance with the terms of the retainer. Northrop does not and shall not assume any responsibility or liability whatsoever to any third party arising out of any use or reliance by third party on the content of this document.

#### CONSULTANT'S DRAWING APPROVAL

PASSED	APPROVED
--------	----------



#### CITY DESIGN STUDIO

MELBOURNE VIC 3000  
TELEPHONE (03) 9608 9608  
FACSIMILE (03) 9608 8880

#### CLIENT

CITY OF MELBOURNE

#### PROJECT

LINCOLN SQUARE  
SWANSTON STREET  
CARLTON, VIC 3053

#### DRAWING

PAVEMENT & LINEMARKING PLAN - SHEET 2

#### STATUS

TENDER

PASSED / REVIEWED	APPROVED / AUTH. FOR USE
-------------------	--------------------------

NORTH POINT	DESIGN JL	DRAWN DC
	1:250	A3 1:500
	DATE PLOTTED 17.10.2018	
PROJ. NO. MB180094	DWG NO. CI-1051	REV. T5
© COPYRIGHT 2016 CITY OF MELBOURNE		