


# PROVOST STREET & LITTLE PROVOST STREET, NORTH MELBOURNE

## STREET GREENING PROPOSAL

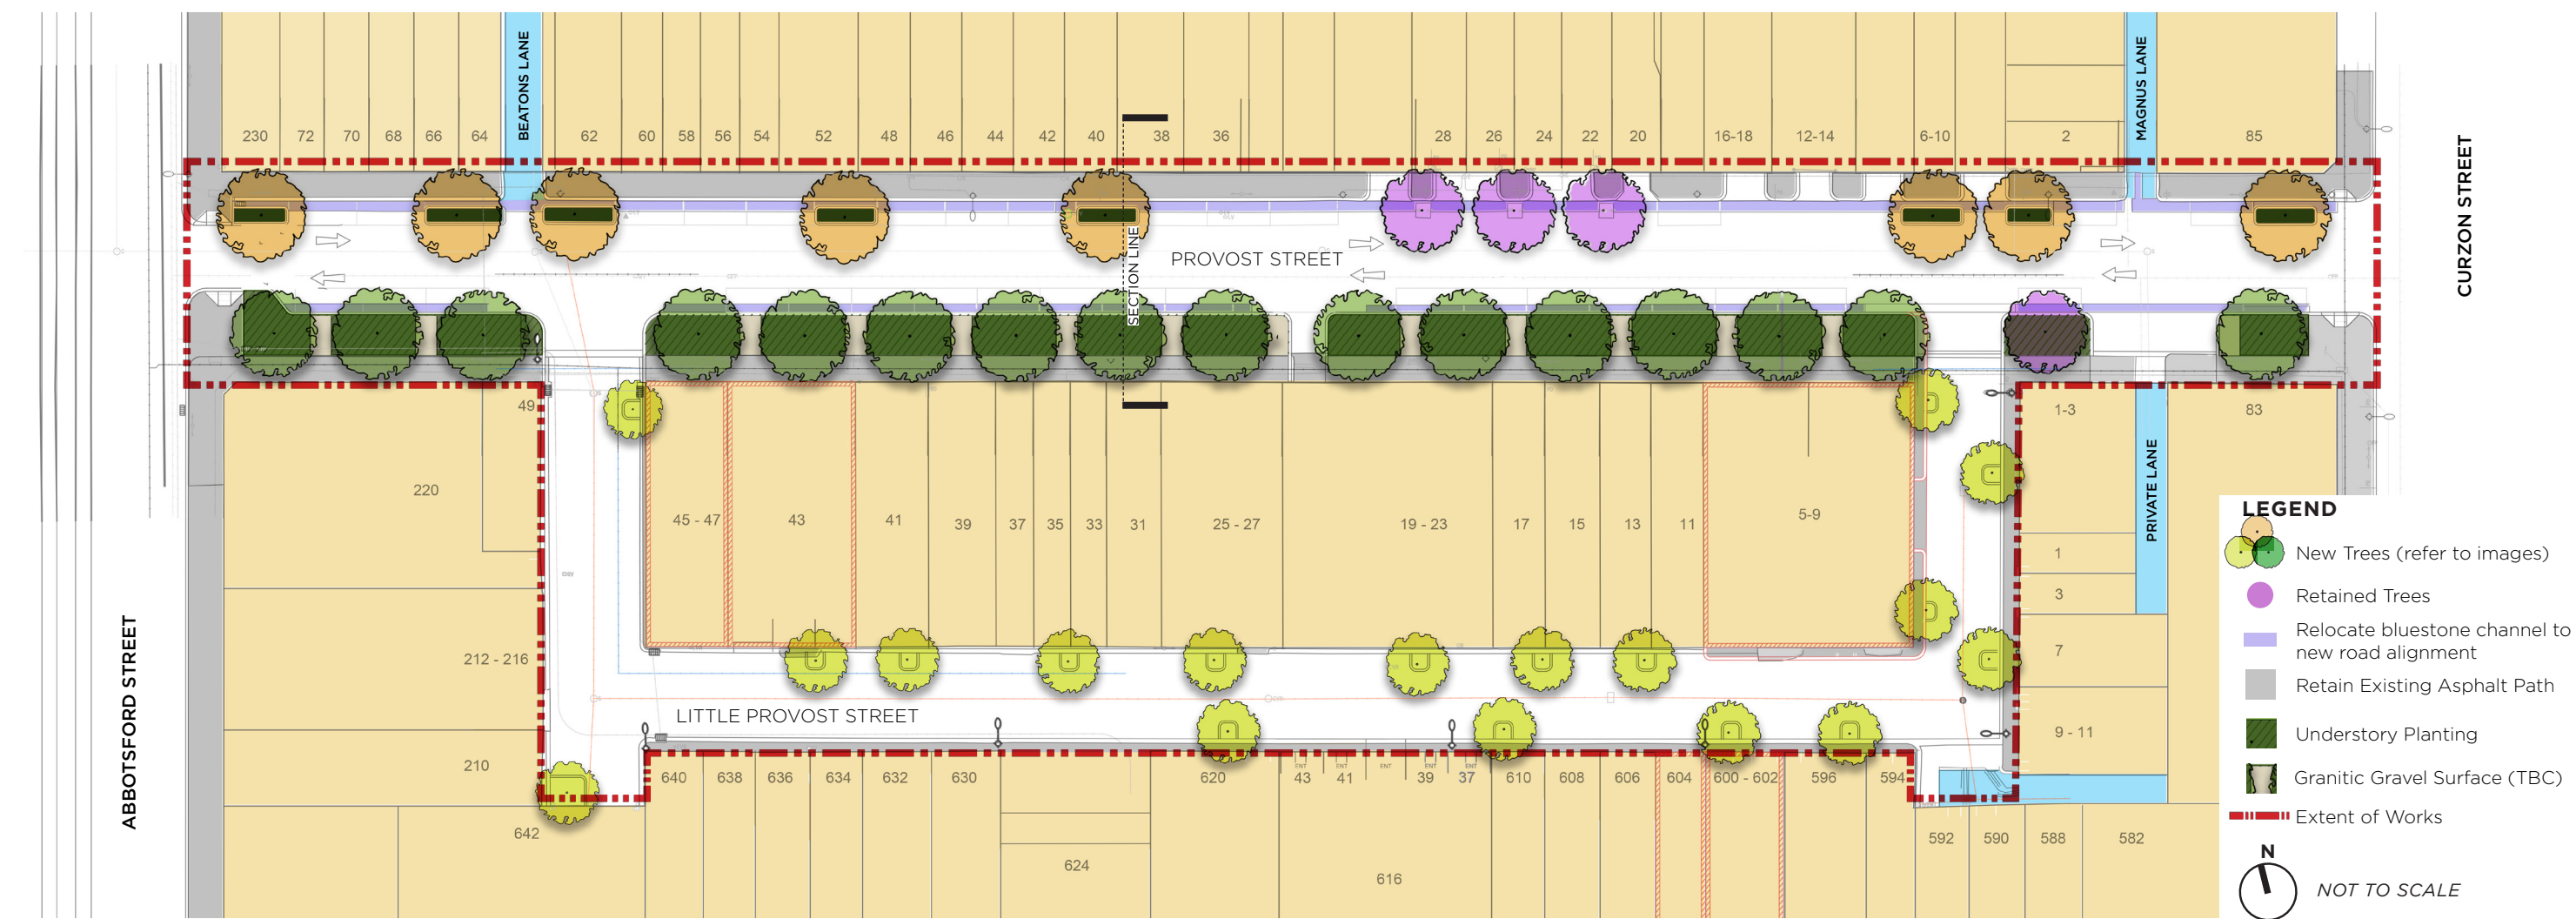

### PROJECT OVERVIEW

#### PROVOST STREET AND LITTLE PROVOST STREET, NORTH MELBOURNE.

The City of Melbourne (CoM) proposes to improve the streets with a new nature strip, new street trees and understorey planting and redesigned road space narrowed to help calm traffic. The proposal for these streets also responds to the changing needs of the community, the transition to residential developments as well as ensuring that the streets can respond to the effects of climate conditions.

Provost Street and Little Provost Street have been identified to offer great opportunities for increase in tree canopy cover and tree diversity targets, as per the North and West Melbourne Urban Forest Precinct Plan. The increase of tree canopy cover will allow the street to better adapt to the changing climate by shading and cooling the built environment.

#### PROPOSED TREE SPECIES



*Jacaranda mimosifolia*  
Jacaranda



*Brachychiton acerifolia*,  
Flame tree



*Styphnolobium japonicum*  
Japanese pagoda tree

PROVOST STREET


This proposal for Provost Street was developed in response to the community support for a greener, cooler street and desire for open space to expand on the existing community street garden in the form of raised planter boxes. This project looks to transform Provost Street into an environment that is both safe and amenable for the community and responds to the changing role of our street as new residential developments increase in the city.

LITTLE PROVOST STREET

This street typically has operated as a back of house with both formal and informal car parking. More recently the street is experiencing transition of the built form, where older industrial commercial buildings are being converted into residential developments. The proposal to introduce street tree planting in Little Provost responds to this change with the aim to improve the street amenity for the changing community.

Little Provost Street has been identified for priority street tree planting in the North and West Melbourne Urban Forest Precinct Plan. This will include the review of existing car parking conditions (formal and informal car parking spaces) and rear access points.

PASSIVE IRRIGATION TREE PIT

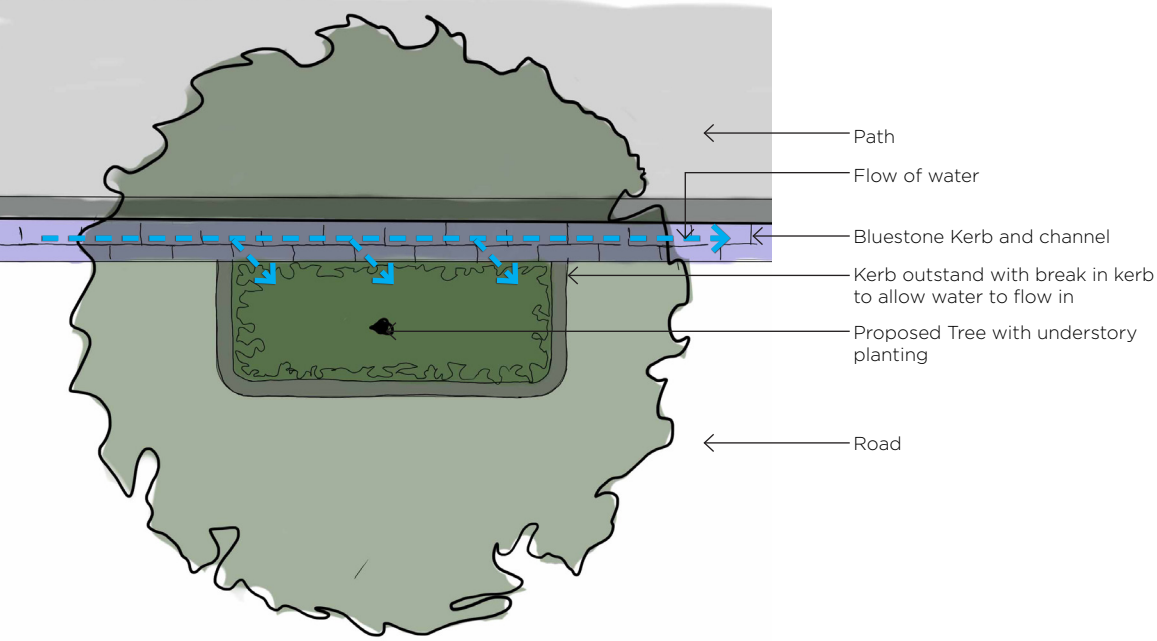


DESIGN SUMMARY

TREES	
Existing	18
Remove	14
Planted (Provost St)	24
Planted (Little Provost St)	17
<b>Proposed Total</b>	<b>45 Trees</b>

PERMEABLE SURFACE AREA	
Existing permeable surface	45
Nature strip (South)	437
Kerb outstand (North)	64
Permeable surface	189
<b>Proposed Total</b>	<b>690 m<sup>2</sup></b>

PARKING (PROVOST STREET)	
Existing (Estimated)	48
Proposed (Estimated)	34

PROVOST ST -EXISTING SECTION

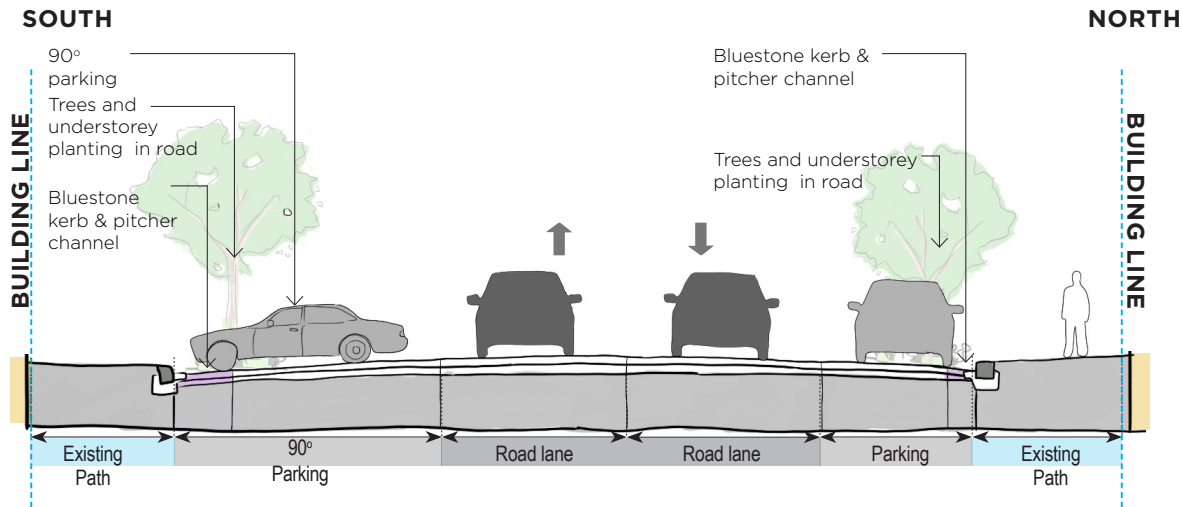

PROVOST ST- PROPOSED SECTION

