

# GREAT STREETS

# MAKE GREAT CITIES



CITY OF MELBOURNE

GPO Box 1603  
Melbourne VIC 3001  
Telephone (03) 9658 9658  
Facsimile (03) 9654 4854  
DX210487

ABN 55 370 219 287

19 October 2015

Dear Owner/Occupier

## **FLINDERS STREET, BETWEEN SWANSTON AND EXHIBITION STREETS, MELBOURNE** **Streetscape improvement works**

The City of Melbourne is proposing footpath works to improve the environment in Flinders Street, between Swanston and Exhibition streets, as outlined in the attached plans.

This project is part of the City of Melbourne's Streetscape Improvements Program, which aims to upgrade streets and laneways through road and footpath works, landscaping and other improvements.

### **The proposal**

The proposed changes in Flinders Street would include:

- **Footpath works:** upgrading existing asphalt footpath to bluestone to fill the gaps between existing bluestone paving in this section of Flinders Street
- **Improving access for people with a disability:** upgrading all ramps and crossings to meet Disability Discrimination Act requirements
- **Kerb and channel:** renewing the bluestone kerb and channel and
- **Street furniture:** upgrading public litter bins, recycling bins and seating to stainless steel.

### **The cost and timing**

The \$1m improvement works in Flinders Street are planned to be carried out in two stages:

- Between Swanston and Russell streets: from early January to end February 2016 (weather permitting)
- Between Russell and Exhibition streets: from mid March to end April 2016 (weather permitting).

Closer to the start of construction, properties along each of these sections of Flinders Street will receive information confirming the start date and timing of the works from our contractor Citywide.

### **Questions**



Should you have any comments or questions about the proposed works, please call the Engineering Services Branch on 9658 8711 or email [streetscapes@melbourne.vic.gov.au](mailto:streetscapes@melbourne.vic.gov.au)

Yours sincerely

**Michael Norton**  
Principal Engineer Infrastructure

CoM reference

DM# 9454651

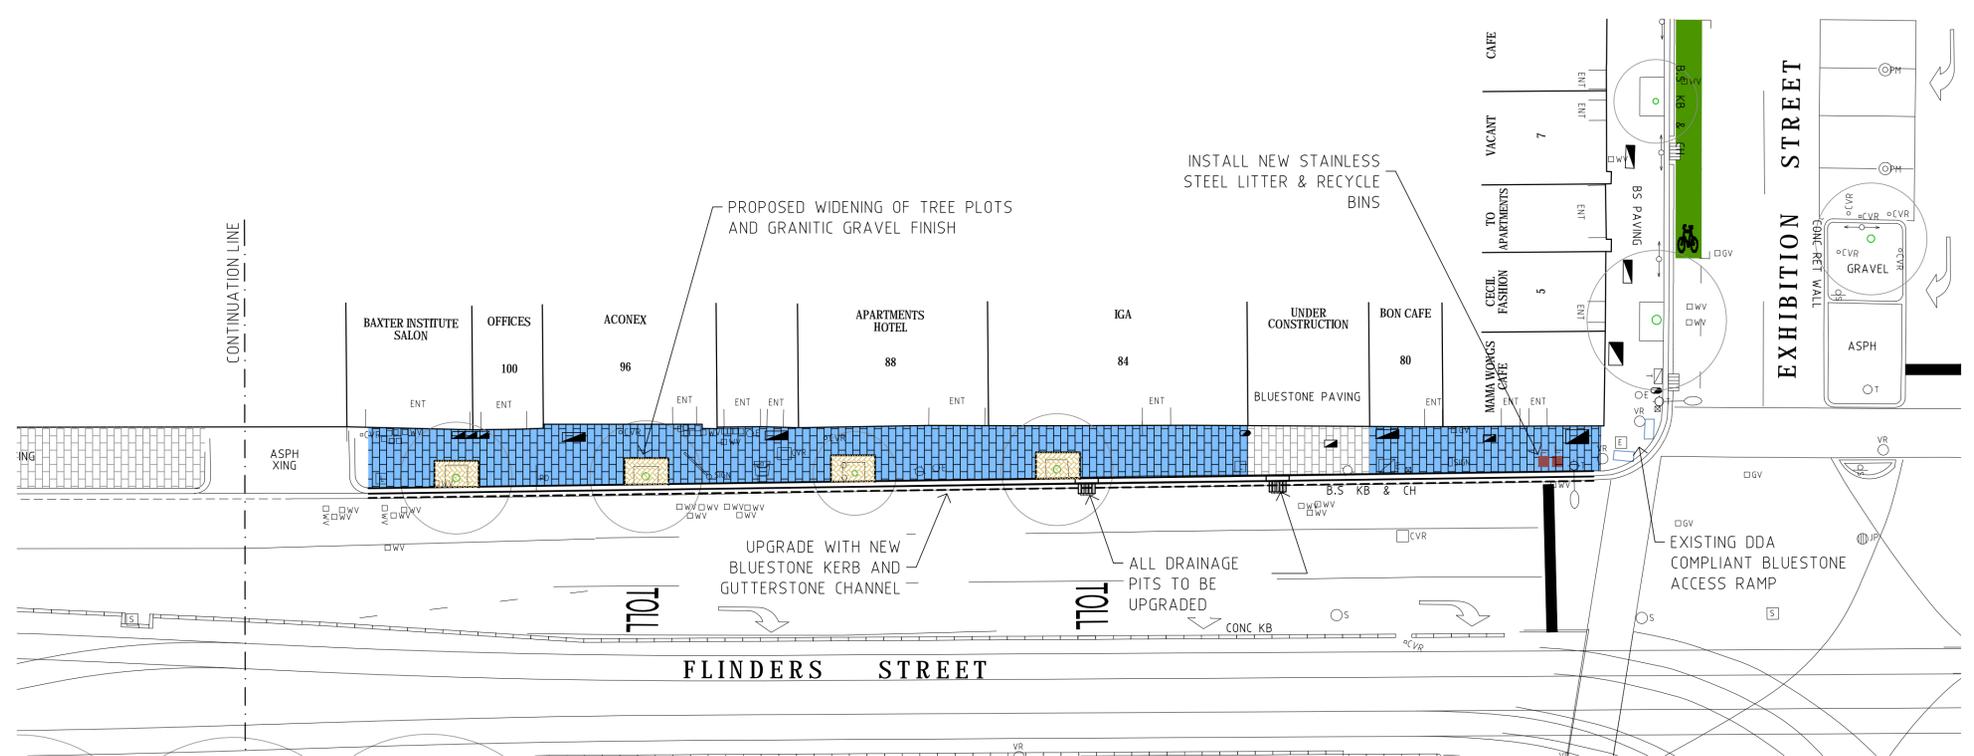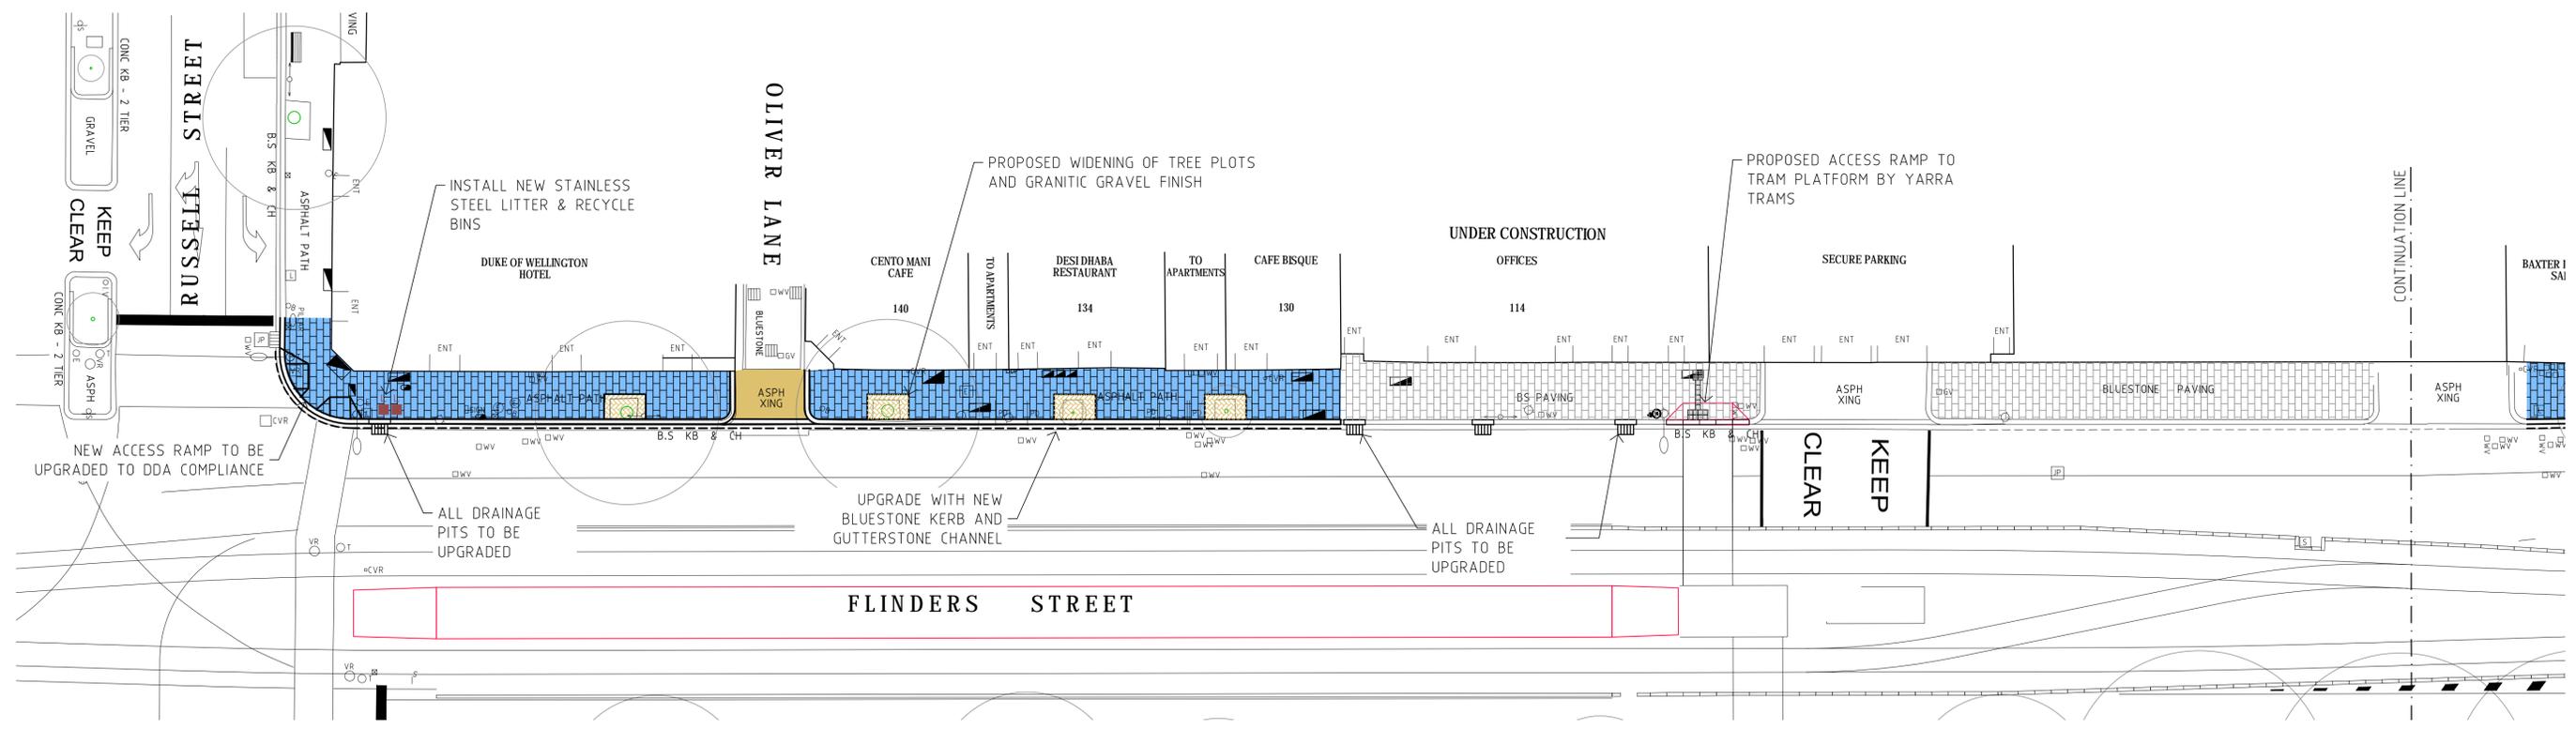

- LEGEND**
- EXISTING BLUESTONE PAVEMENT
  - PROPOSED BLUESTONE PAVEMENT
  - EXISTING CROSSING TO BE RECONSTRUCTED IN ASPHALT
  - PROPOSED BLUESTONE KERB AND GUTTERSTONE CHANNEL RENEWAL
  - UPGRADED ACCESS RAMP WITH TACTILE INDICATORS ON NEW BLUESTONE PAVEMENT
  - NEW STAINLESS STEEL RUBBISH AND RECYCLE BINS

**Cardno**  
Shaping the Future

ABN: 47 106 610 913  
Lvl 4, 501 Swanton St, Melbourne, VIC Australia 3000  
Phone +61 3 8415 7777 Fax +61 3 8415 7788  
Email: victoria@cardno.com.au  
Web: www.cardno.com/victoria

Rev.	PRELIMINARY ISSUE - FOR COMMENT	MB	22/09/15
	Revision Details	By	Date

CAD FILE	WK0407962	PROJECT NUMBER	15G0377N
DESIGNED BY	M. BRAJANOVSKI	CONCEPT DOCS NO.	-
DRAWN BY	M. BRAJANOVSKI	SURVEY REFERENCE	SURFCOAST
CHECKED	P. MITROVSKI	SCALE	1:200
CHECKED DATE	22/09/15	DATUM	MGA94/AHD

**CITY OF MELBOURNE**

North Point


**ENGINEERING SERVICES**

APPROVED BY	Principal Engineer	Group Manager
Date	-	-

STATUS: **PRELIMINARY**

JOB LOCATION: **FLINDERS STREET  
RUSSELL ST TO EXHIBITION ST - NORTH SIDE  
BLUESTONE FOOTPATH RENEWAL  
CONCEPT PLAN**

DRAWING NUMBER	WK0407962
NUMBER OF SHEETS	1 OF 5
REVISION	A
DOCS NUMBER	X

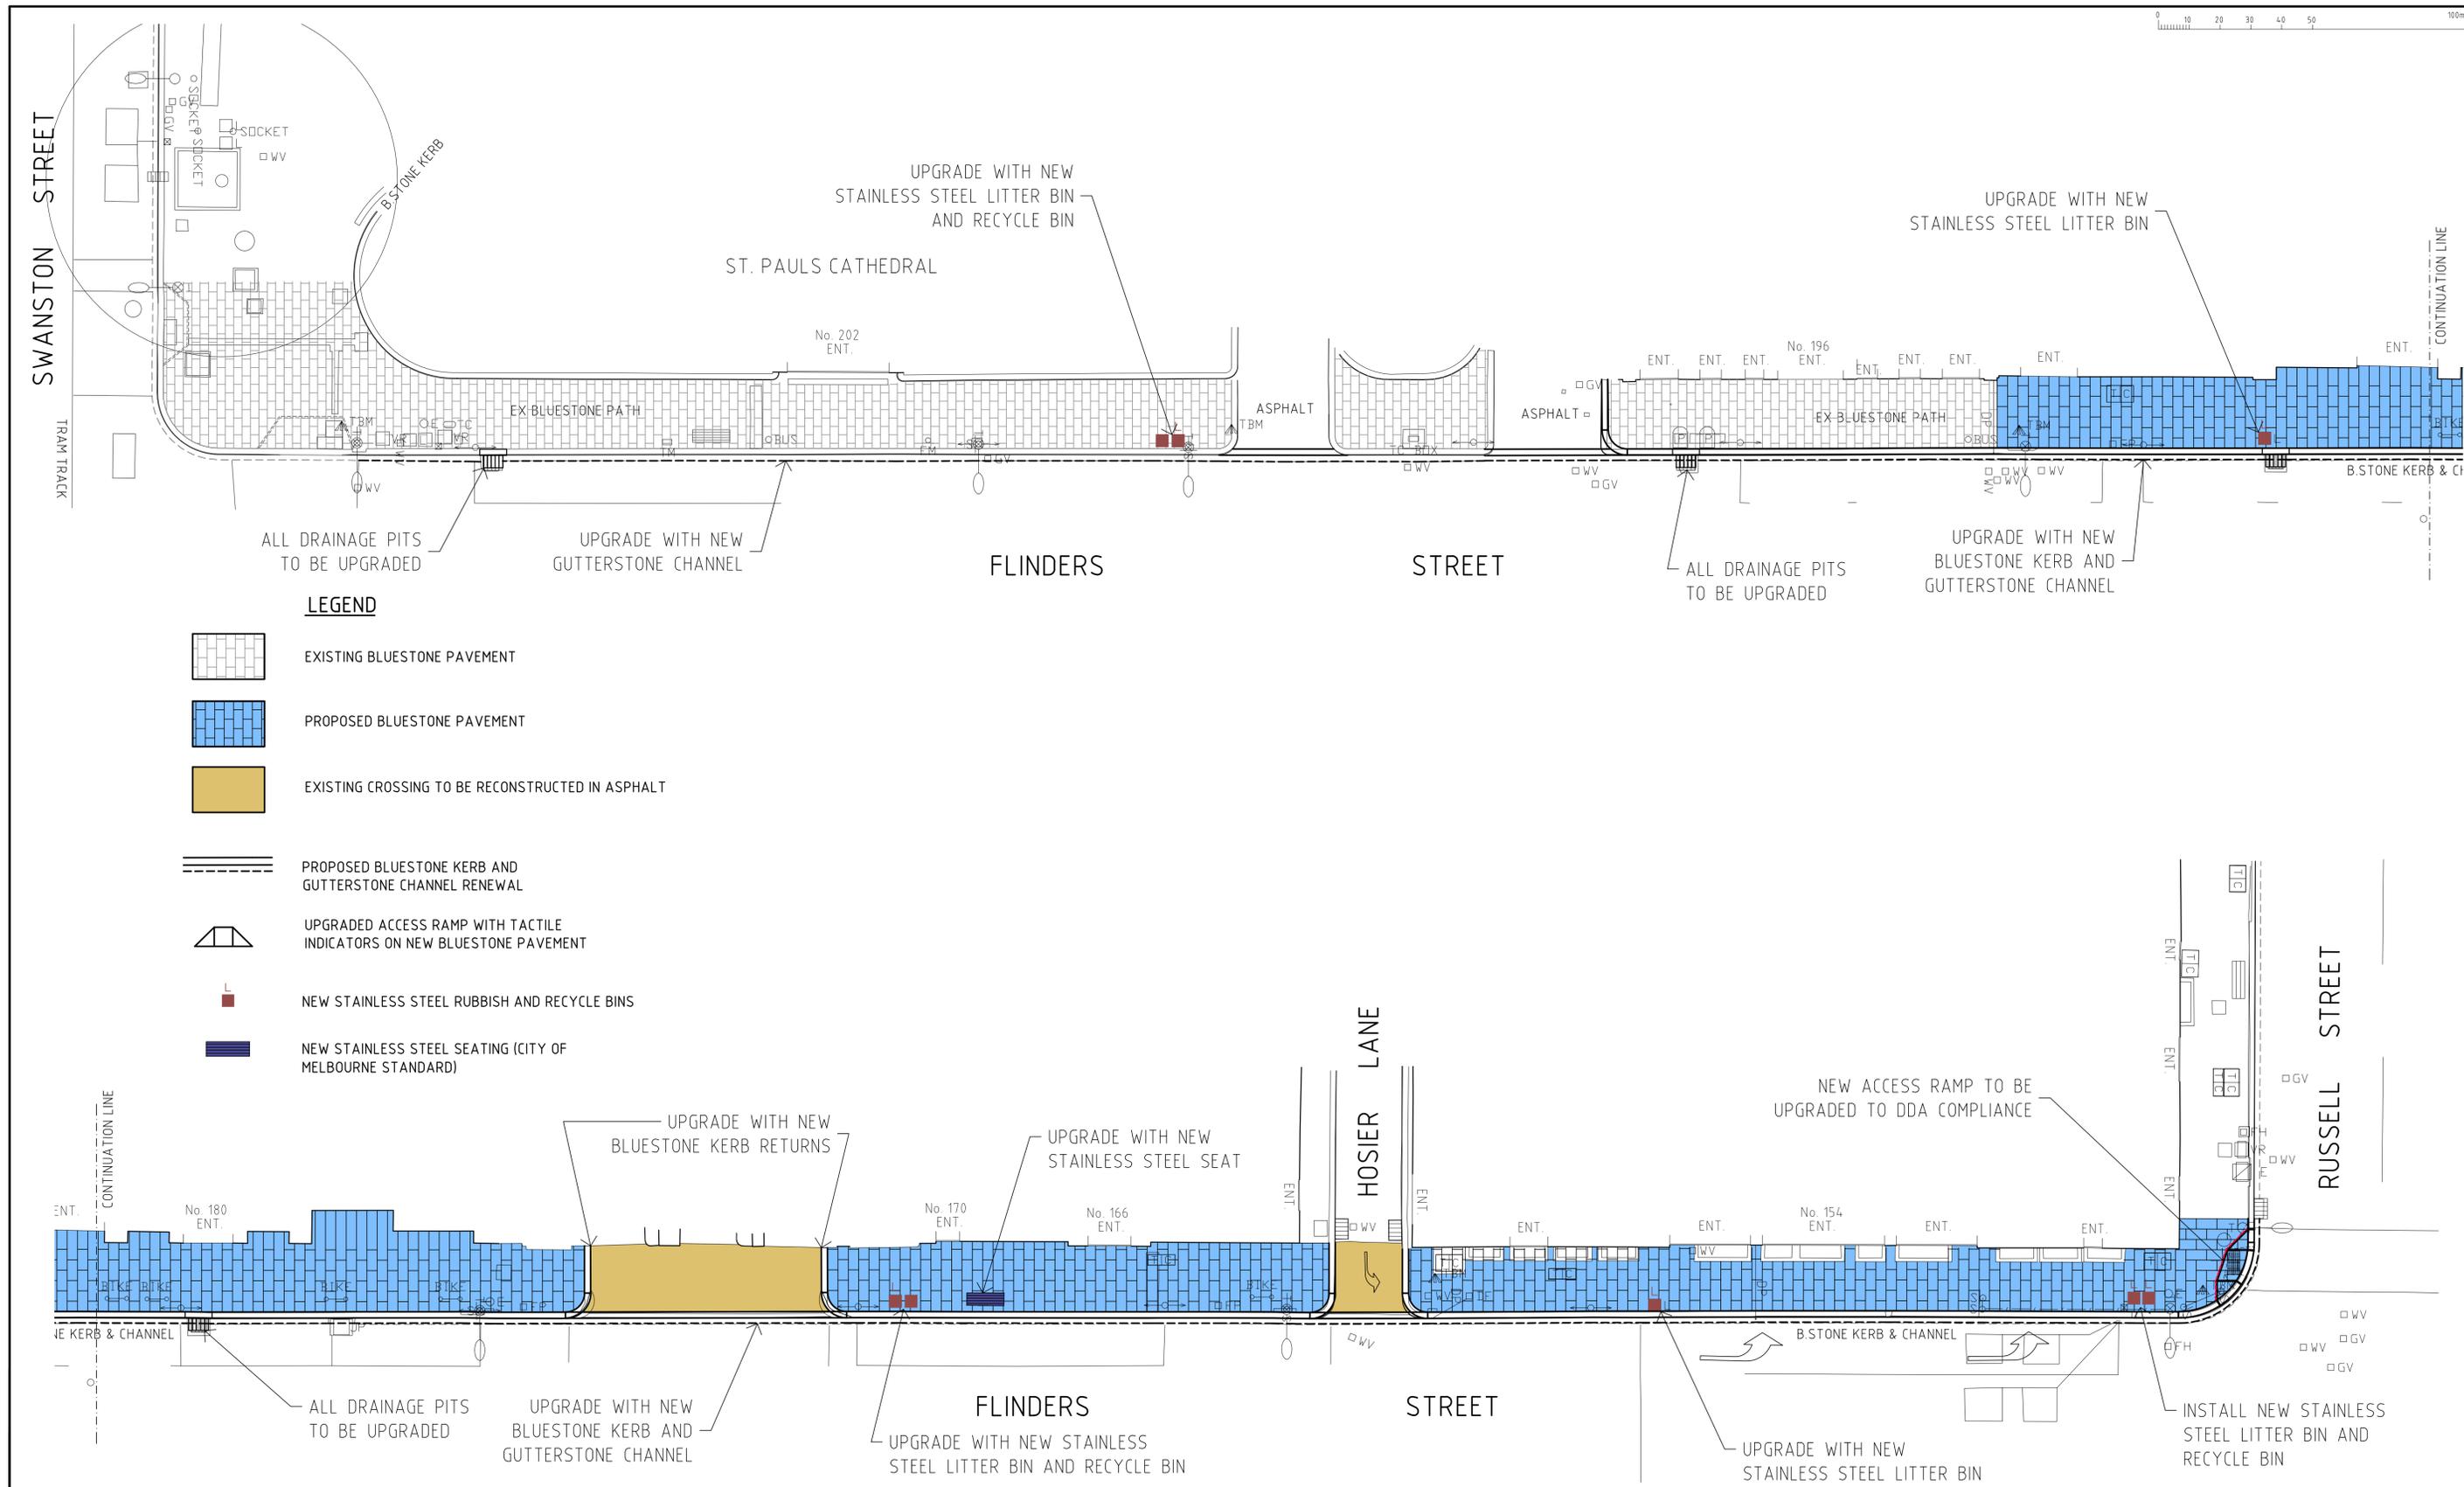


**Cardno**  
Shaping the Future

ABN: 47 106 610 913  
150 Oxford Street, Collingwood, VIC Australia 3066  
Phone +61 3 8415 7777 Fax +61 3 8415 7788  
Email: victoria@cardno.com.au  
Web: www.cardno.com/victoria

Rev.	Revision Details	By	Date
B	ESG COMMENTS	MB	22/09/15
A	CONCEPT ISSUE - FOR COMMUNITY CONSULTATION	MB	14/09/15

CAD FILE	WK0407961	PROJECT NUMBER	15ES0358N
DESIGNED BY	M. BRAJANOVSKI	CONCEPT DOCS NO.	-
DRAWN BY	M. BRAJANOVSKI	SURVEY REFERENCE	CARDNO
CHECKED	-	SCALE	NTS
CHECKED DATE	-	DATUM	MGA94/AHD

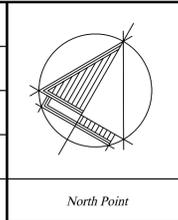

ENGINEERING SERVICES	
APPROVED BY	STATUS
Principal Engineer	CONCEPT
Group Manager	
Date	

JOB LOCATION	DRAWING NUMBER
FLINDERS STREET - NORTH SIDE SWANSTON STREET TO RUSSELL STREET PROPOSED BLUESTONE FOOTPATH RENEWAL CONCEPT PLAN	WK0407961C
NUMBER OF SHEETS	REVISION
1 OF 1	B
DOCS NUMBER	