


# GREAT STREETS MAKE GREAT CITIES

ELIZABETH ST

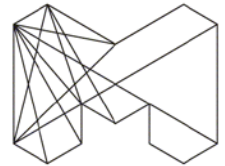

CITY OF MELBOURNE

GPO Box 1603  
Melbourne VIC 3001  
Telephone (03) 9658 9658  
Facsimile (03) 9654 4854  
DX210487

ABN 55 370 219 287

18 August 2014

Owner/occupier

Dear Sir/Madam

## **ELIZABETH STREET - BETWEEN LITTLE BOURKE AND LONSDALE STREETS** **Streetscape improvement works – western side only**

The City of Melbourne will be undertaking works to improve the environment on the **western side only** of this section of Elizabeth Street. A concept plan for the works is enclosed.

This project is part of the City of Melbourne's Streetscape Improvements Program, which aims to upgrade streets and laneways through road and footpath works, landscaping and other improvements.

### **The works**

The planned changes include:

- replacing existing asphalt footpath with bluestone pavement
- upgrading all ramps and crossings to meet Disability Discrimination Act requirements
- upgrading existing seats, bins and bike racks to stainless steel and the installation of additional street furniture
- retaining and protecting existing trees by widening tree plots and resurfacing plots with porous pavement.

### **The cost and timing**

The \$450,000 project is planned to commence in mid-September 2014 and will take approximately 8 weeks to complete (weather permitting). Closer to the start of construction, information confirming the start date and timing of the works will be delivered to properties along this section of Elizabeth Street by our contractor Citywide.

### **Stay informed**

For up to date information on this and other City of Melbourne projects which may affect you, visit [participate.melbourne.vic.gov.au/streetscapes](http://participate.melbourne.vic.gov.au/streetscapes). You can view documentation such as plans, letters and construction timetables as they become available. You can also check the 'Project updates' section for the latest news, including any changes to the timing of construction works.

### **Questions**


Should you have any questions or concerns about the works, please call Bandara Rajapakse, Team Leader Infrastructure Design, on 9658 8711 or email [streetscapes@melbourne.vic.gov.au](mailto:streetscapes@melbourne.vic.gov.au)

Yours sincerely

**Michael Norton**

Principal Engineer Infrastructure

CoM ref DM#8636045  
E-mail [streetscapes@melbourne.vic.gov.au](mailto:streetscapes@melbourne.vic.gov.au)

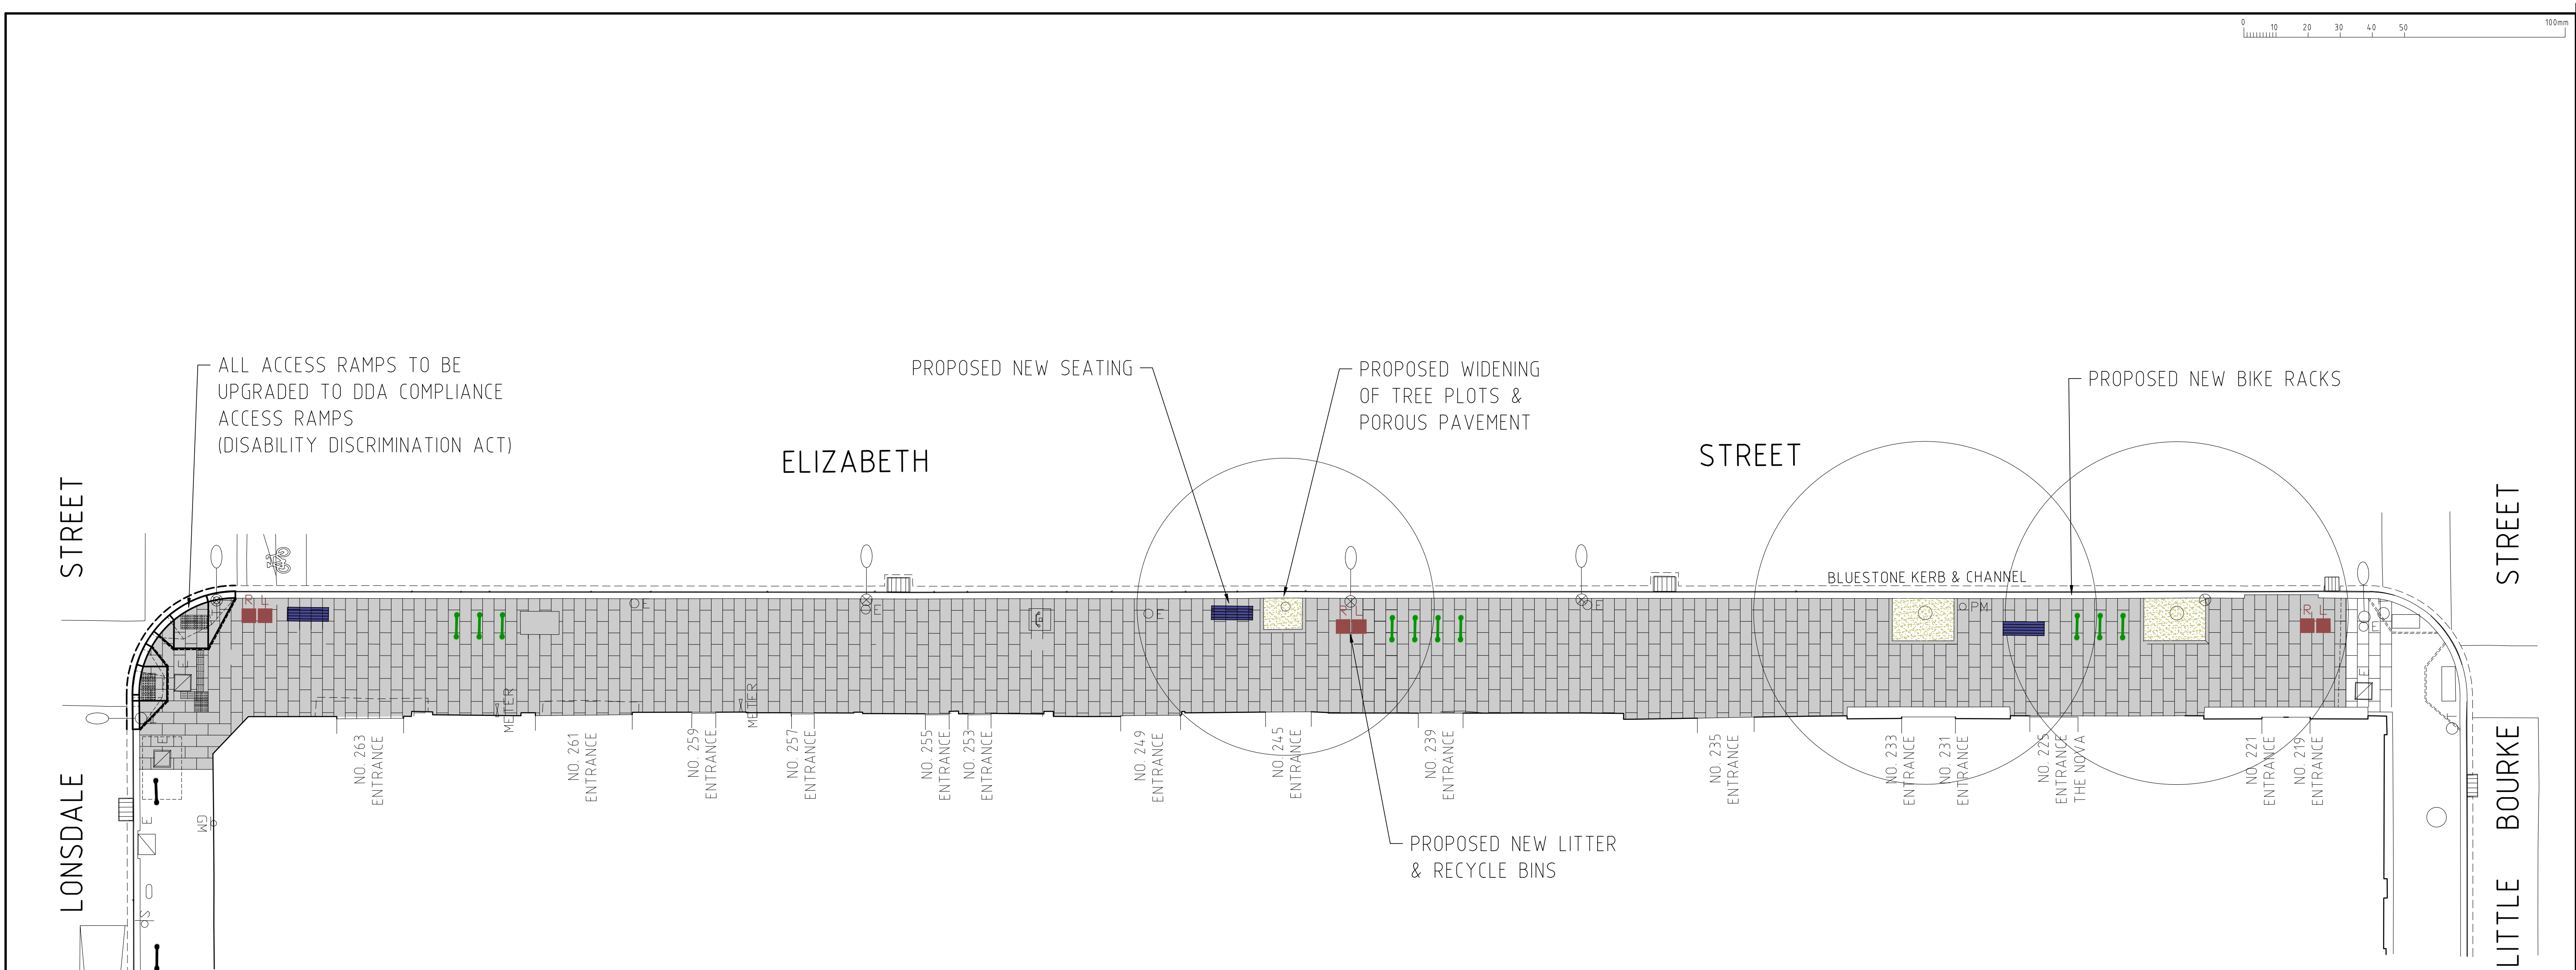

LEGEND

- NEW BLUESTONE PAVING
- EXISTING TREE TO BE PROTECTED AND TREE PLOT WIDENED.  
TREE PLOT FINISHED WITH POROUS PAVEMENT (SANDY COLOUR)
- UPGRADED ACCESS RAMP WITH TACTILE INDICATORS  
ON NEW BLUESTONE PAVEMENT
- NEW STAINLESS STEEL RUBBISH AND RECYCLE BINS
- NEW STAINLESS STEEL SEATING (CITY OF MELBOURNE STANDARD)
- NEW STAINLESS STEEL BICYCLE RAILS

**Cardno**  
Shaping the Future

ABN: 47 106 610 913  
150 Oxford Street, Collingwood, VIC Australia 3066  
Phone +61 3 8415 7777 Fax +61 3 8415 7788  
Email: victoria@cardno.com.au  
Web: www.cardno.com/victoria

A	CONCEPT ISSUE - FOR DISCUSSION PURPOSES	MB	24/07/14
Rev.	Revision Details	By	Date

CAD FILE	WK0354638	PROJECT NUMBER	14G0358N
DESIGNED BY	M.BRAJANOVSKI	CONCEPT DOCS NO.	-
DRAWN BY	M.BRAJANOVSKI	SURVEY REFERENCE	CARDNO
CHECKED	D. NEWTON	SCALE	NOT TO SCALE
CHECKED DATE	08/11/13	DATUM	MGA94/AHD

North Point

ENGINEERING SERVICES		STATUS	
APPROVED BY		CONCEPT	
Principal Engineer	Group Manager	JOB LOCATION ELIZABETH STREET LONSDALE STREET TO LITTLE BOURKE STREET BLUESTONE FOOTPATH RENEWAL PROPOSED LAYOUT PLAN	
-	-		
Date	Date		
		DRAWING NUMBER	WK0354638C
		NUMBER OF SHEETS	1 OF 1
		REVISION	A
		DOCS NUMBER	-x