
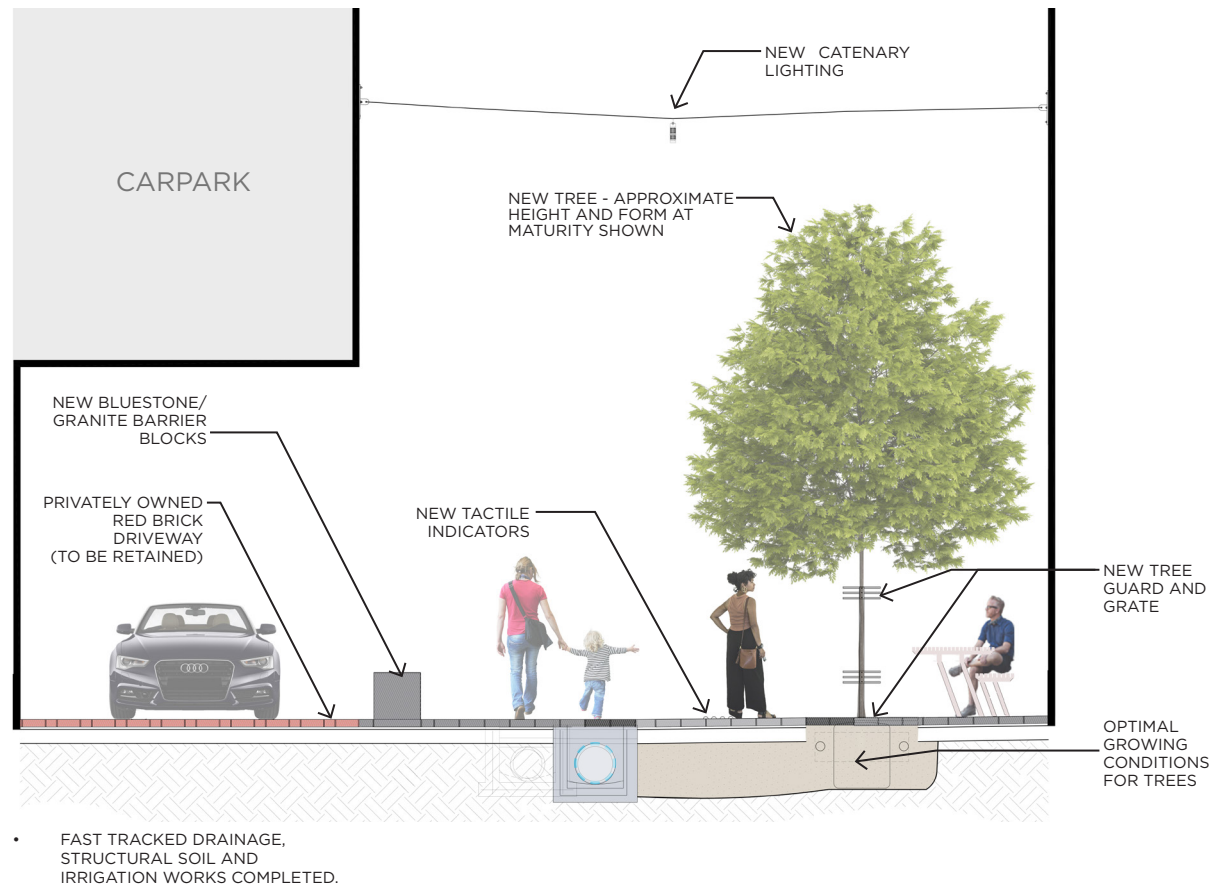


# HARDWARE LANE

## STREETSCAPE RENEWAL - STAGE 1

### LANDSCAPE PLAN

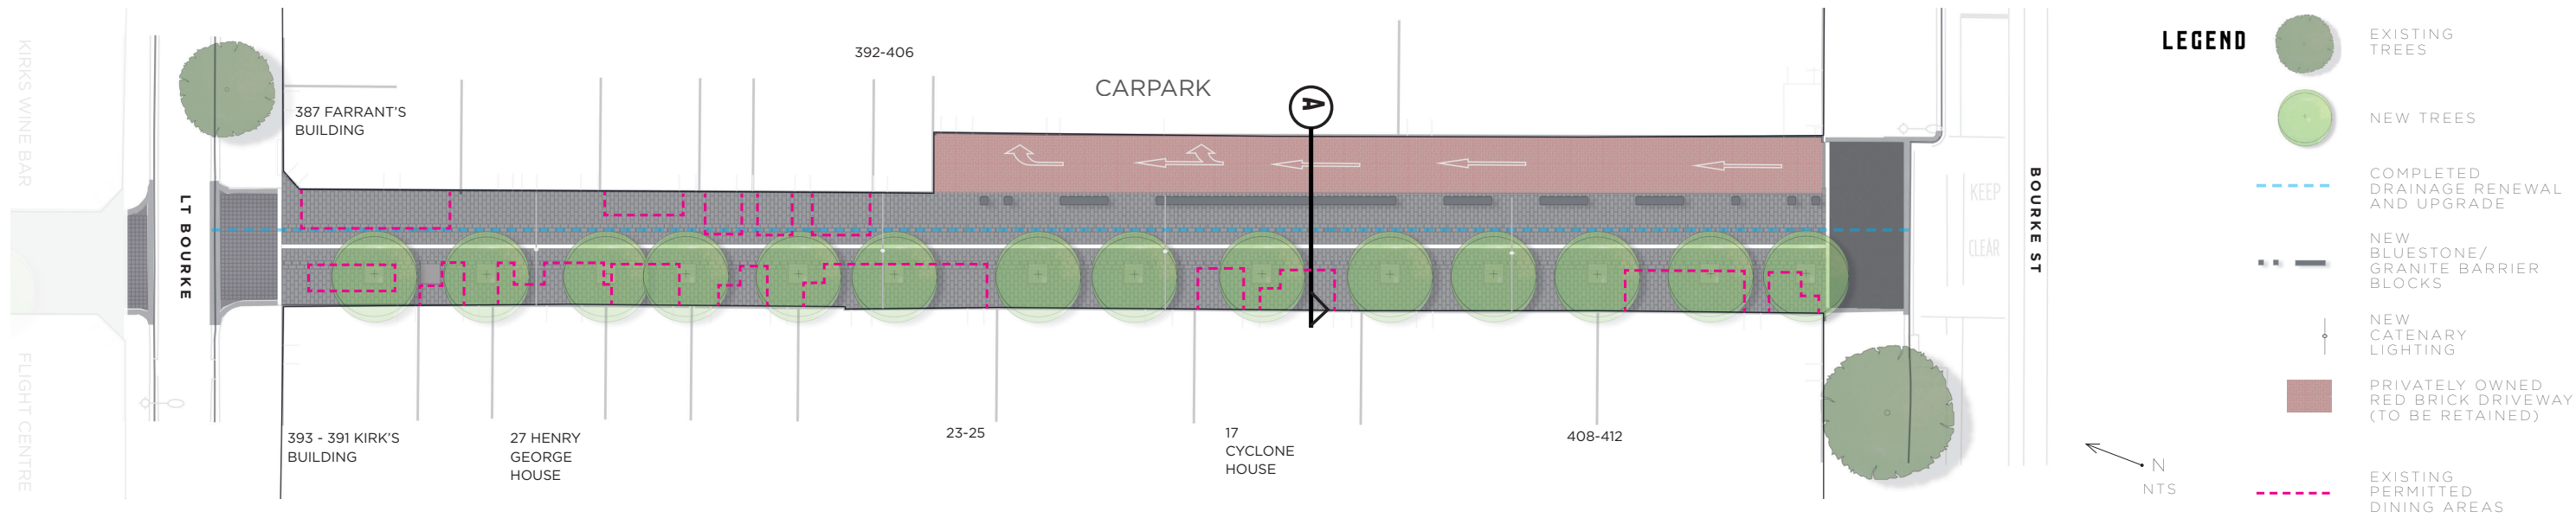

### A SECTION

NTS

### DESIGN APPROACH

As part of Stage 1 we're upgrading Hardware Lane (from Bourke Street to Little Bourke Street) to ensure it continues to be a vibrant, safe and accessible Melbourne laneway into the future.

We'll do this by:


- Upgrading the current road surface by replacing the red brick with typical feature bluestone paving. This will create defined zones for pedestrians, diners and vehicles while retaining the existing functions of the street during intermittent road closure hours.
- Installing new catenary lighting to Australian standards (following completion of streetscape works).
- Planting a new generation of 14 trees in optimal growing conditions which includes structural soil and irrigation. *Gleditsia triacanthos* is proposed to be consistent with and enhance the current street character.
- Introducing new bluestone/granite blocks to increase safety and delineate between the private driveway and Hardware Lane.



Hardware Lane - Looking from Bourke Street towards Little Bourke Street



Example of tree species:  
*Gleditsia triacanthos*

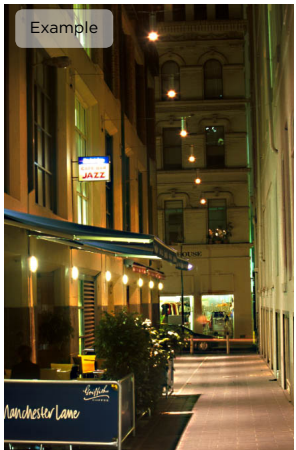

Example of proposed  
catenary lighting

