
GREAT STREETS MAKE GREAT CITIES ELIZABETH ST

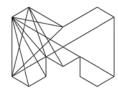

CITY OF MELBOURNE

GPO Box 1603 Melbourne VIC 3001 Telephone (03) 9658 9658 Facsimile (03) 9654 4854 DX210487

ABN 55 370 219 287

10 October 2014

Dear Sir/Madam

ELIZABETH STREET - BETWEEN LATROBE AND LITTLE LATROBE STREETS Streetscape improvement works

The City of Melbourne is proposing works to improve the environment on the **eastern side only** of this section of Elizabeth Street. A concept plan for the proposed works is enclosed.

This project is part of the City of Melbourne's Streetscape Improvements Program, which aims to upgrade streets and laneways through road and footpath works, landscaping and other improvements. These works are the final component of wider streetscape improvements commenced in Elizabeth Street during 2013.

The proposal

The proposed streetscaping will improve the environment for pedestrians and enhance the character of this section of Elizabeth Street. The proposed changes include:

- replacing existing asphalt footpath with bluestone pavement
- upgrading all ramps and crossings to meet Disability Discrimination Act requirements
- upgrading seats, bins and bike racks to stainless steel and
- retaining and protecting existing trees by widening tree plots and resurfacing plots with porous pavement.

The cost and timing

The \$350,000 project is planned to commence in early November 2014 and will take approximately 6 weeks to complete (weather permitting). Closer to the start of construction, information confirming the start date and timing of the works will be delivered to properties along this section of Elizabeth Street by our contractor Citywide.

Stay informed

For up to date information on this and other City of Melbourne projects which may affect you, visit <u>participate.melbourne.vic.gov.au/streetscapes</u>. You can view documentation such as plans, letters and construction timetables for this and other projects which may affect you. You can also check the 'Project updates' section for the latest news, including any changes to the timing of construction works.

Questions


Should you have any questions or concerns about the works, please call Bandara Rajapakse, Team Leader Infrastructure Design, on 9658 8711 or email <u>streetscapes@melbourne.vic.gov.au</u>

Yours sincerely,

Michael Norton Principal Engineer Infrastructure

CoM reference

DM# 8636224

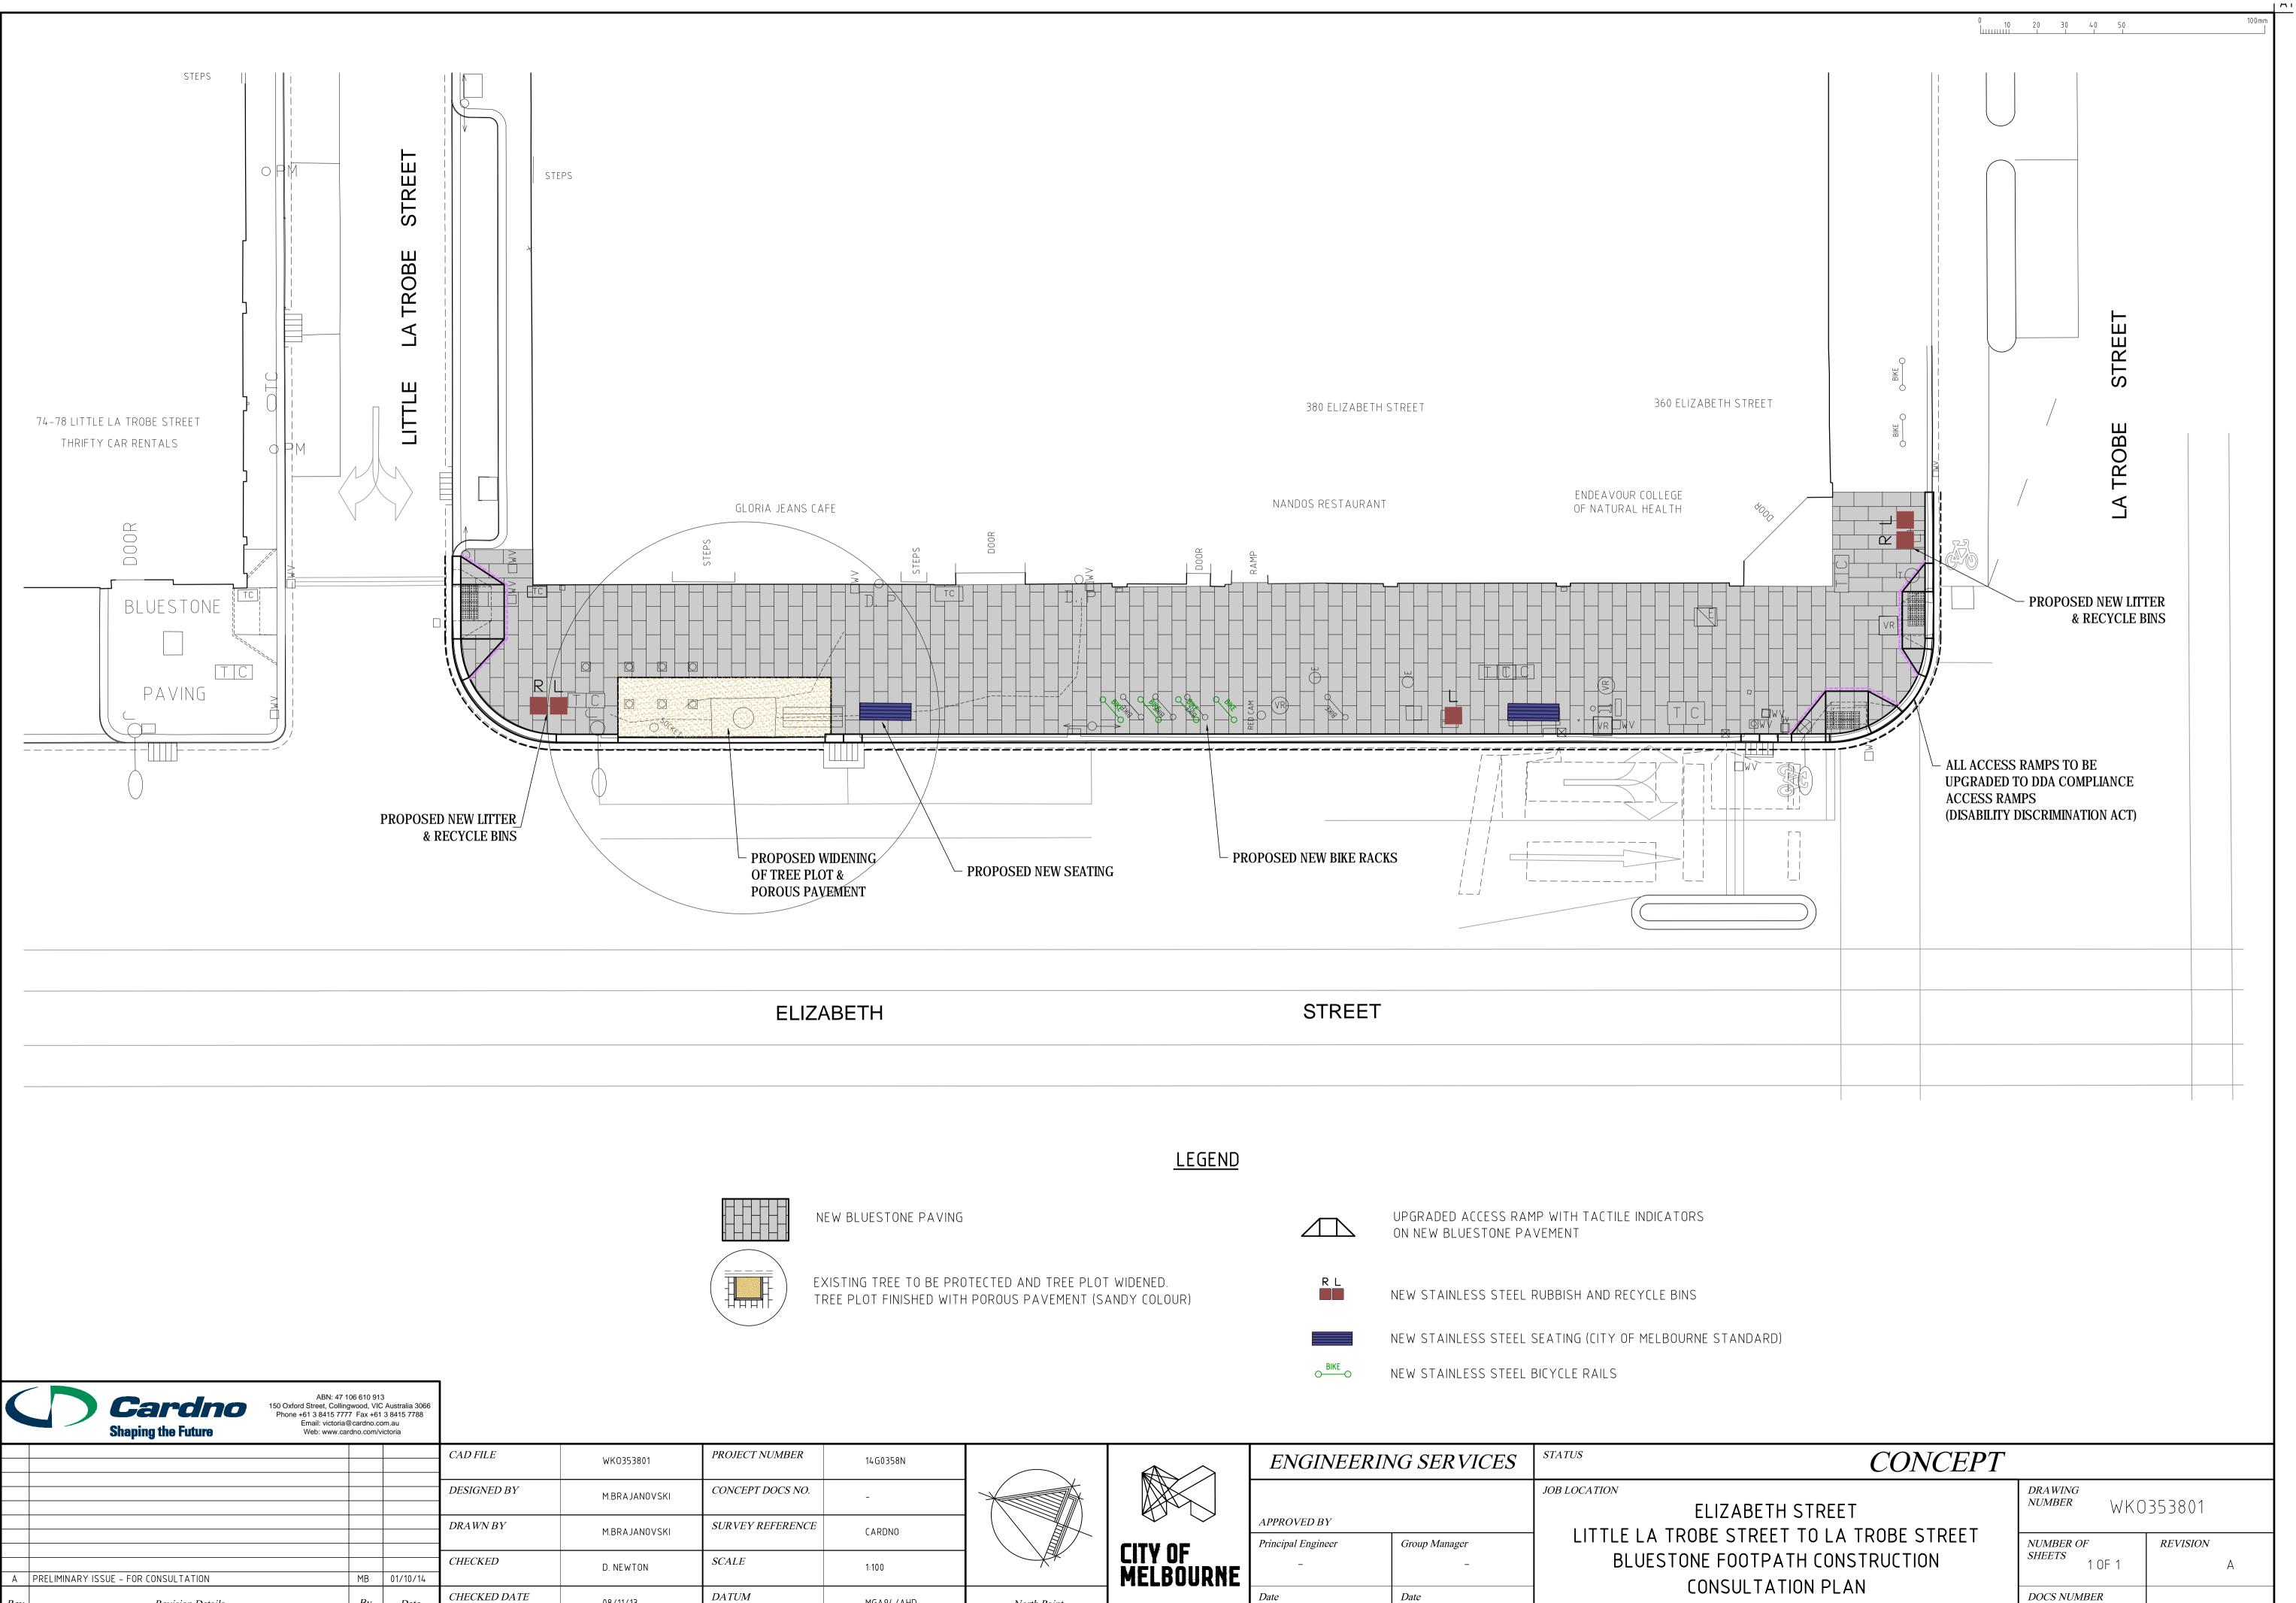

By

Revision Details

Rev.

Date

08/11/13

	14G0358N			ENGINEERING SERVICES		STATUS
	-					<i>JOB LOCATION</i> ELIZA
CARDNO			APPROVED BY			
			Principal Engineer	Group Manager	LITTLE LA TROBE S	
	1:100		CITY OF Melbourne	-	-	BLUESTONE FO
	MGA94/AHD	North Point		Date _	Date _	
1					•	•

CONCEPT						
ABETH STREET	<i>drawing</i> <i>number</i> WKO	353801				
STREET TO LA TROBE STREET DOTPATH CONSTRUCTION	<i>NUMBER OF</i> <i>SHEETS</i> 1 OF 1	<i>REVISION</i> A				
ULTATION PLAN	DOCS NUMBER	-				